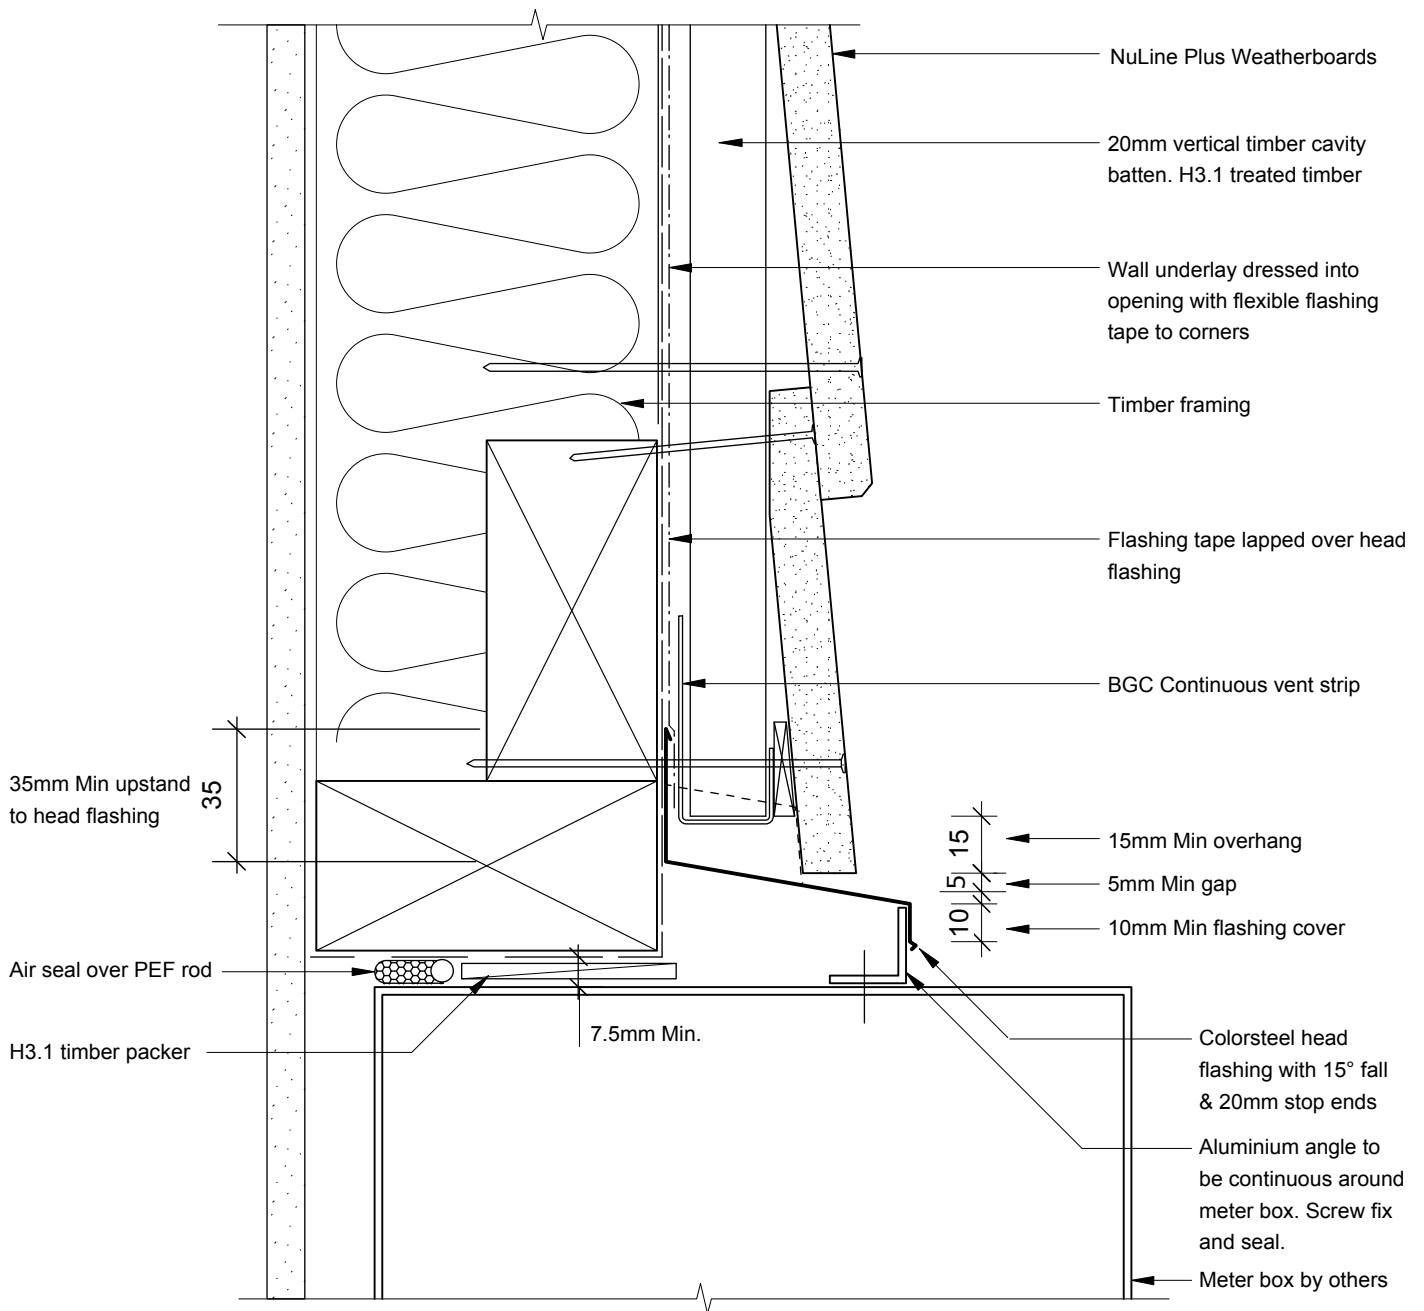


BGC**Fibre Cement**

PROFILE NuLine™ Plus Weatherboards

DATE Sep 2012

DETAIL Meter Box Head
Cavity Construction

SCALE 1:2 @ A4

DETAIL NO. NU-13