




**1 PLAN - CAST IN BOLLARD**  
SCALE: 1:1 MTS.

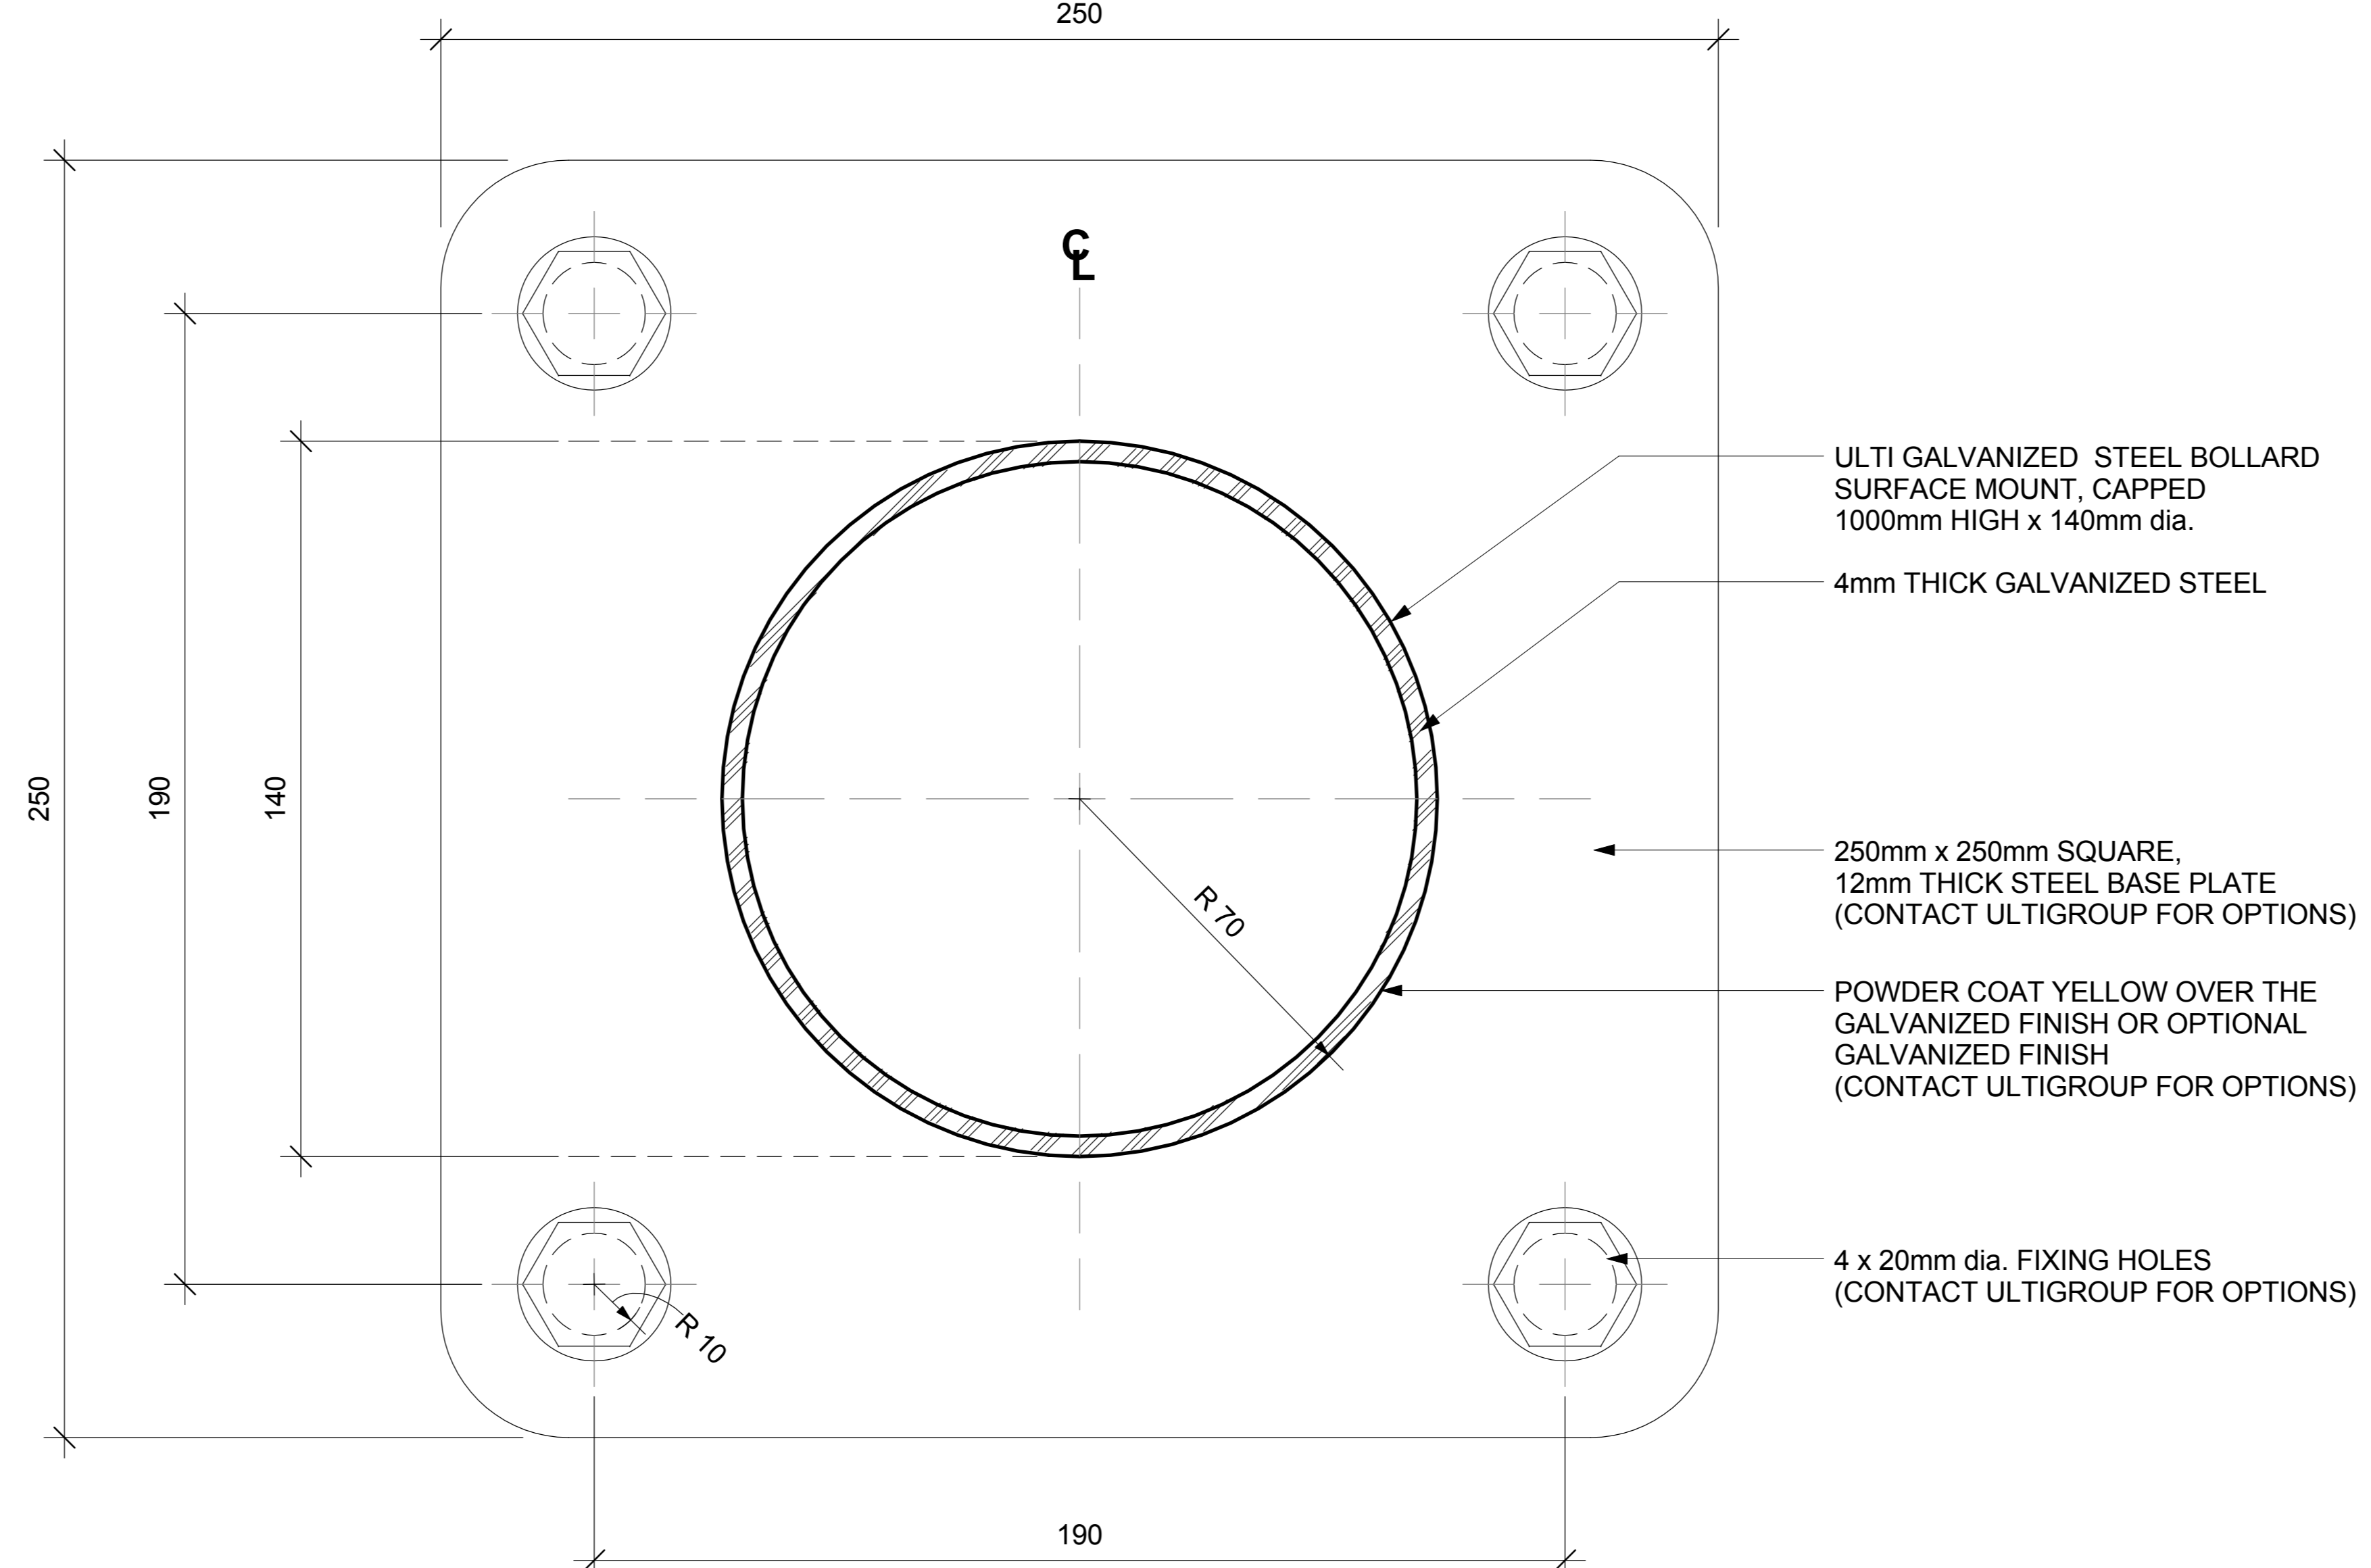


**3 PLAN - SURFACE MOUNT BOLLARD**  
SCALE: 1:1 MTS.

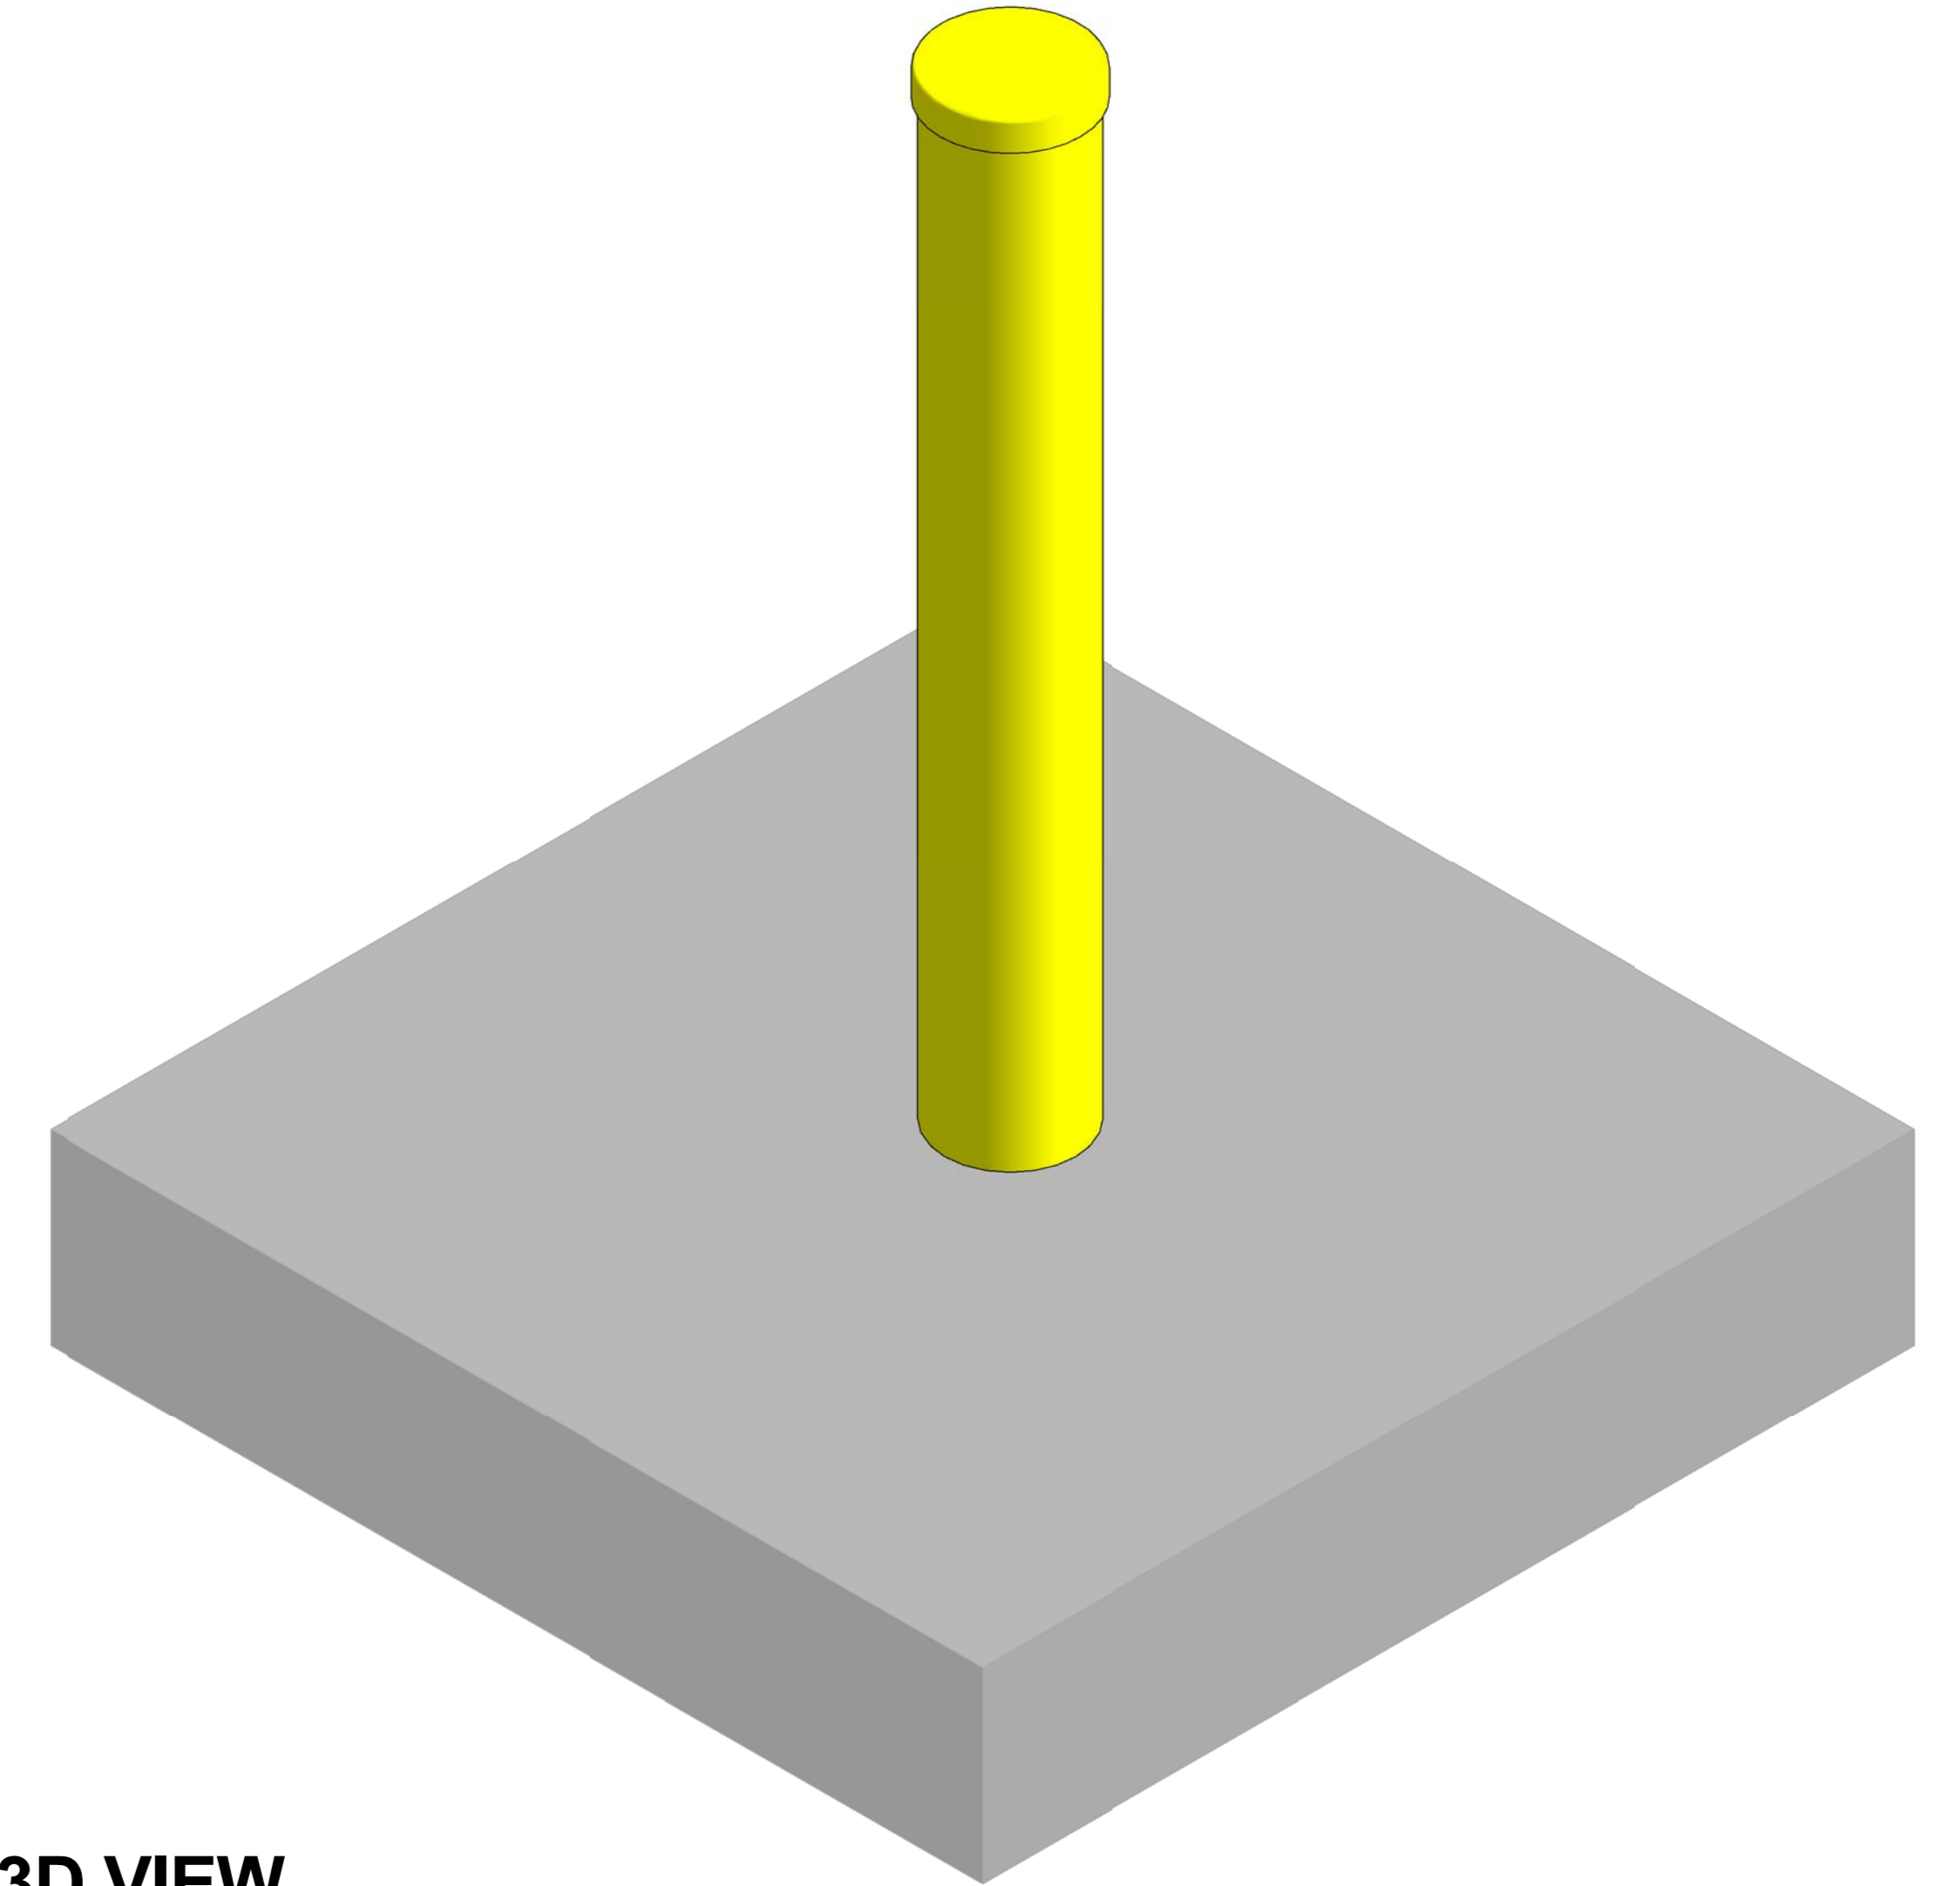


**6 3D VIEW CAST-IN BOLLARD**  
SCALE: N.T.S.

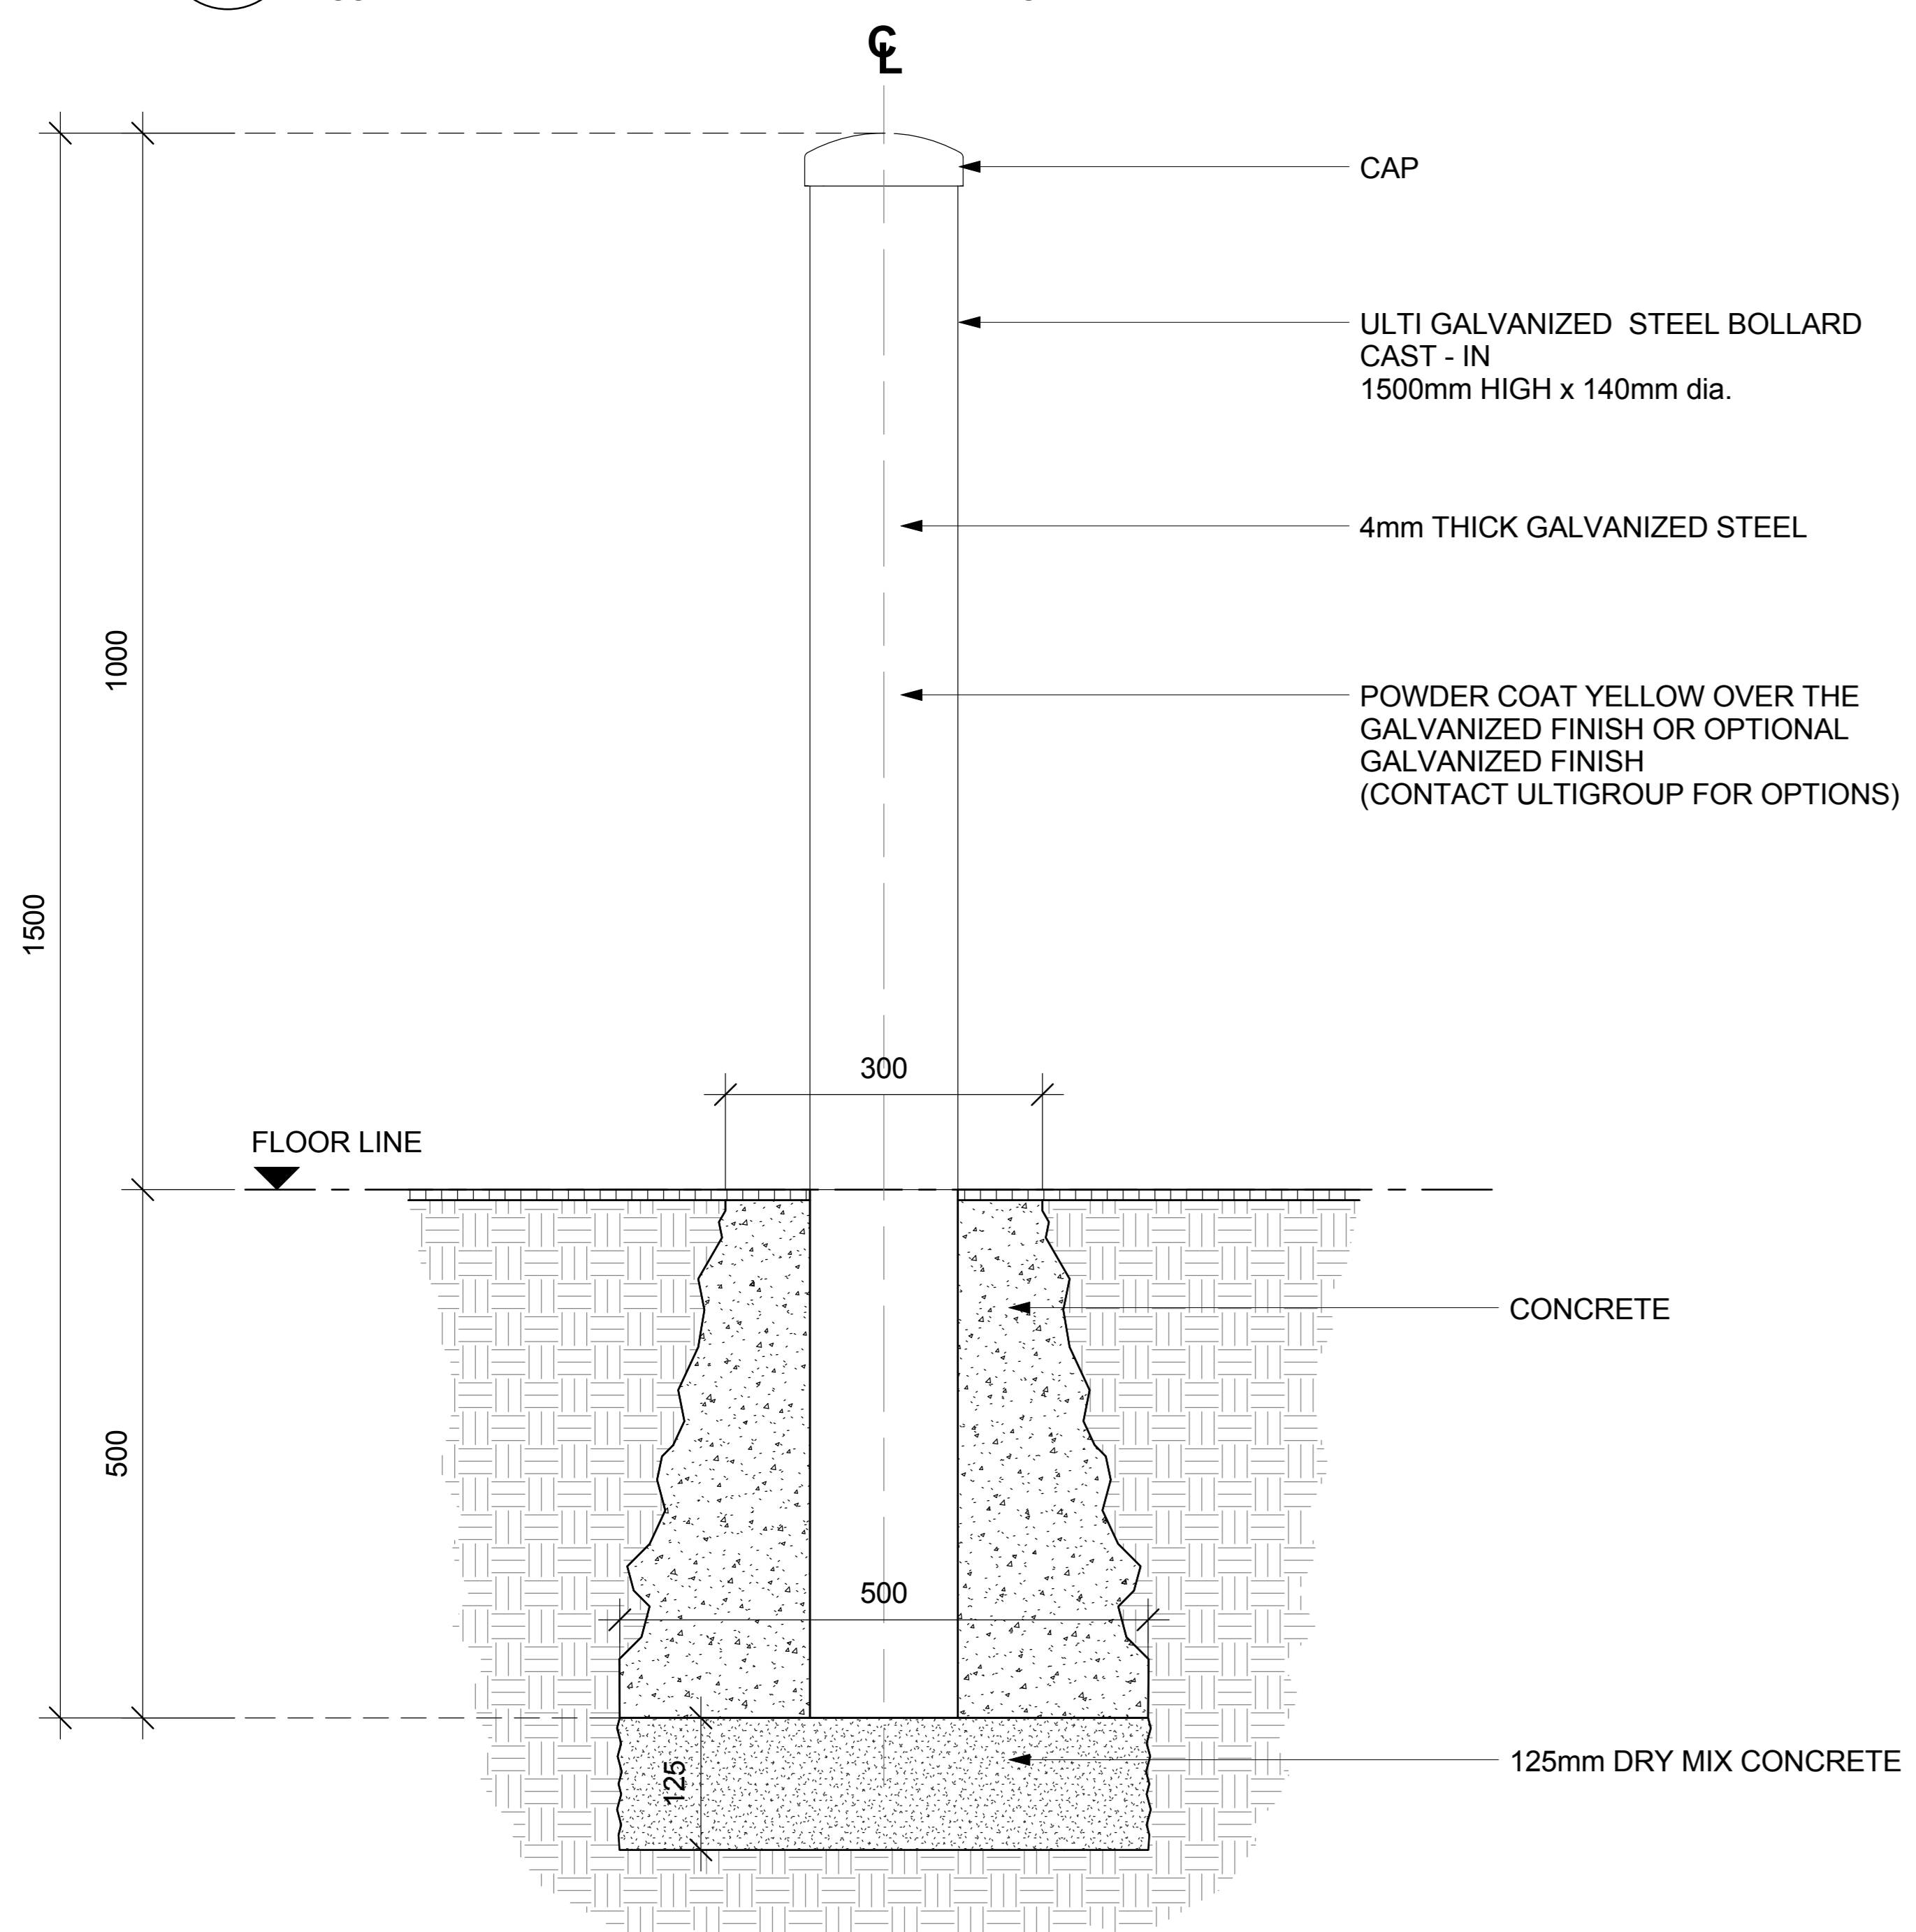

**2 ELEVATION - CAST IN BOLLARD**  
SCALE: 1:5 MTS.

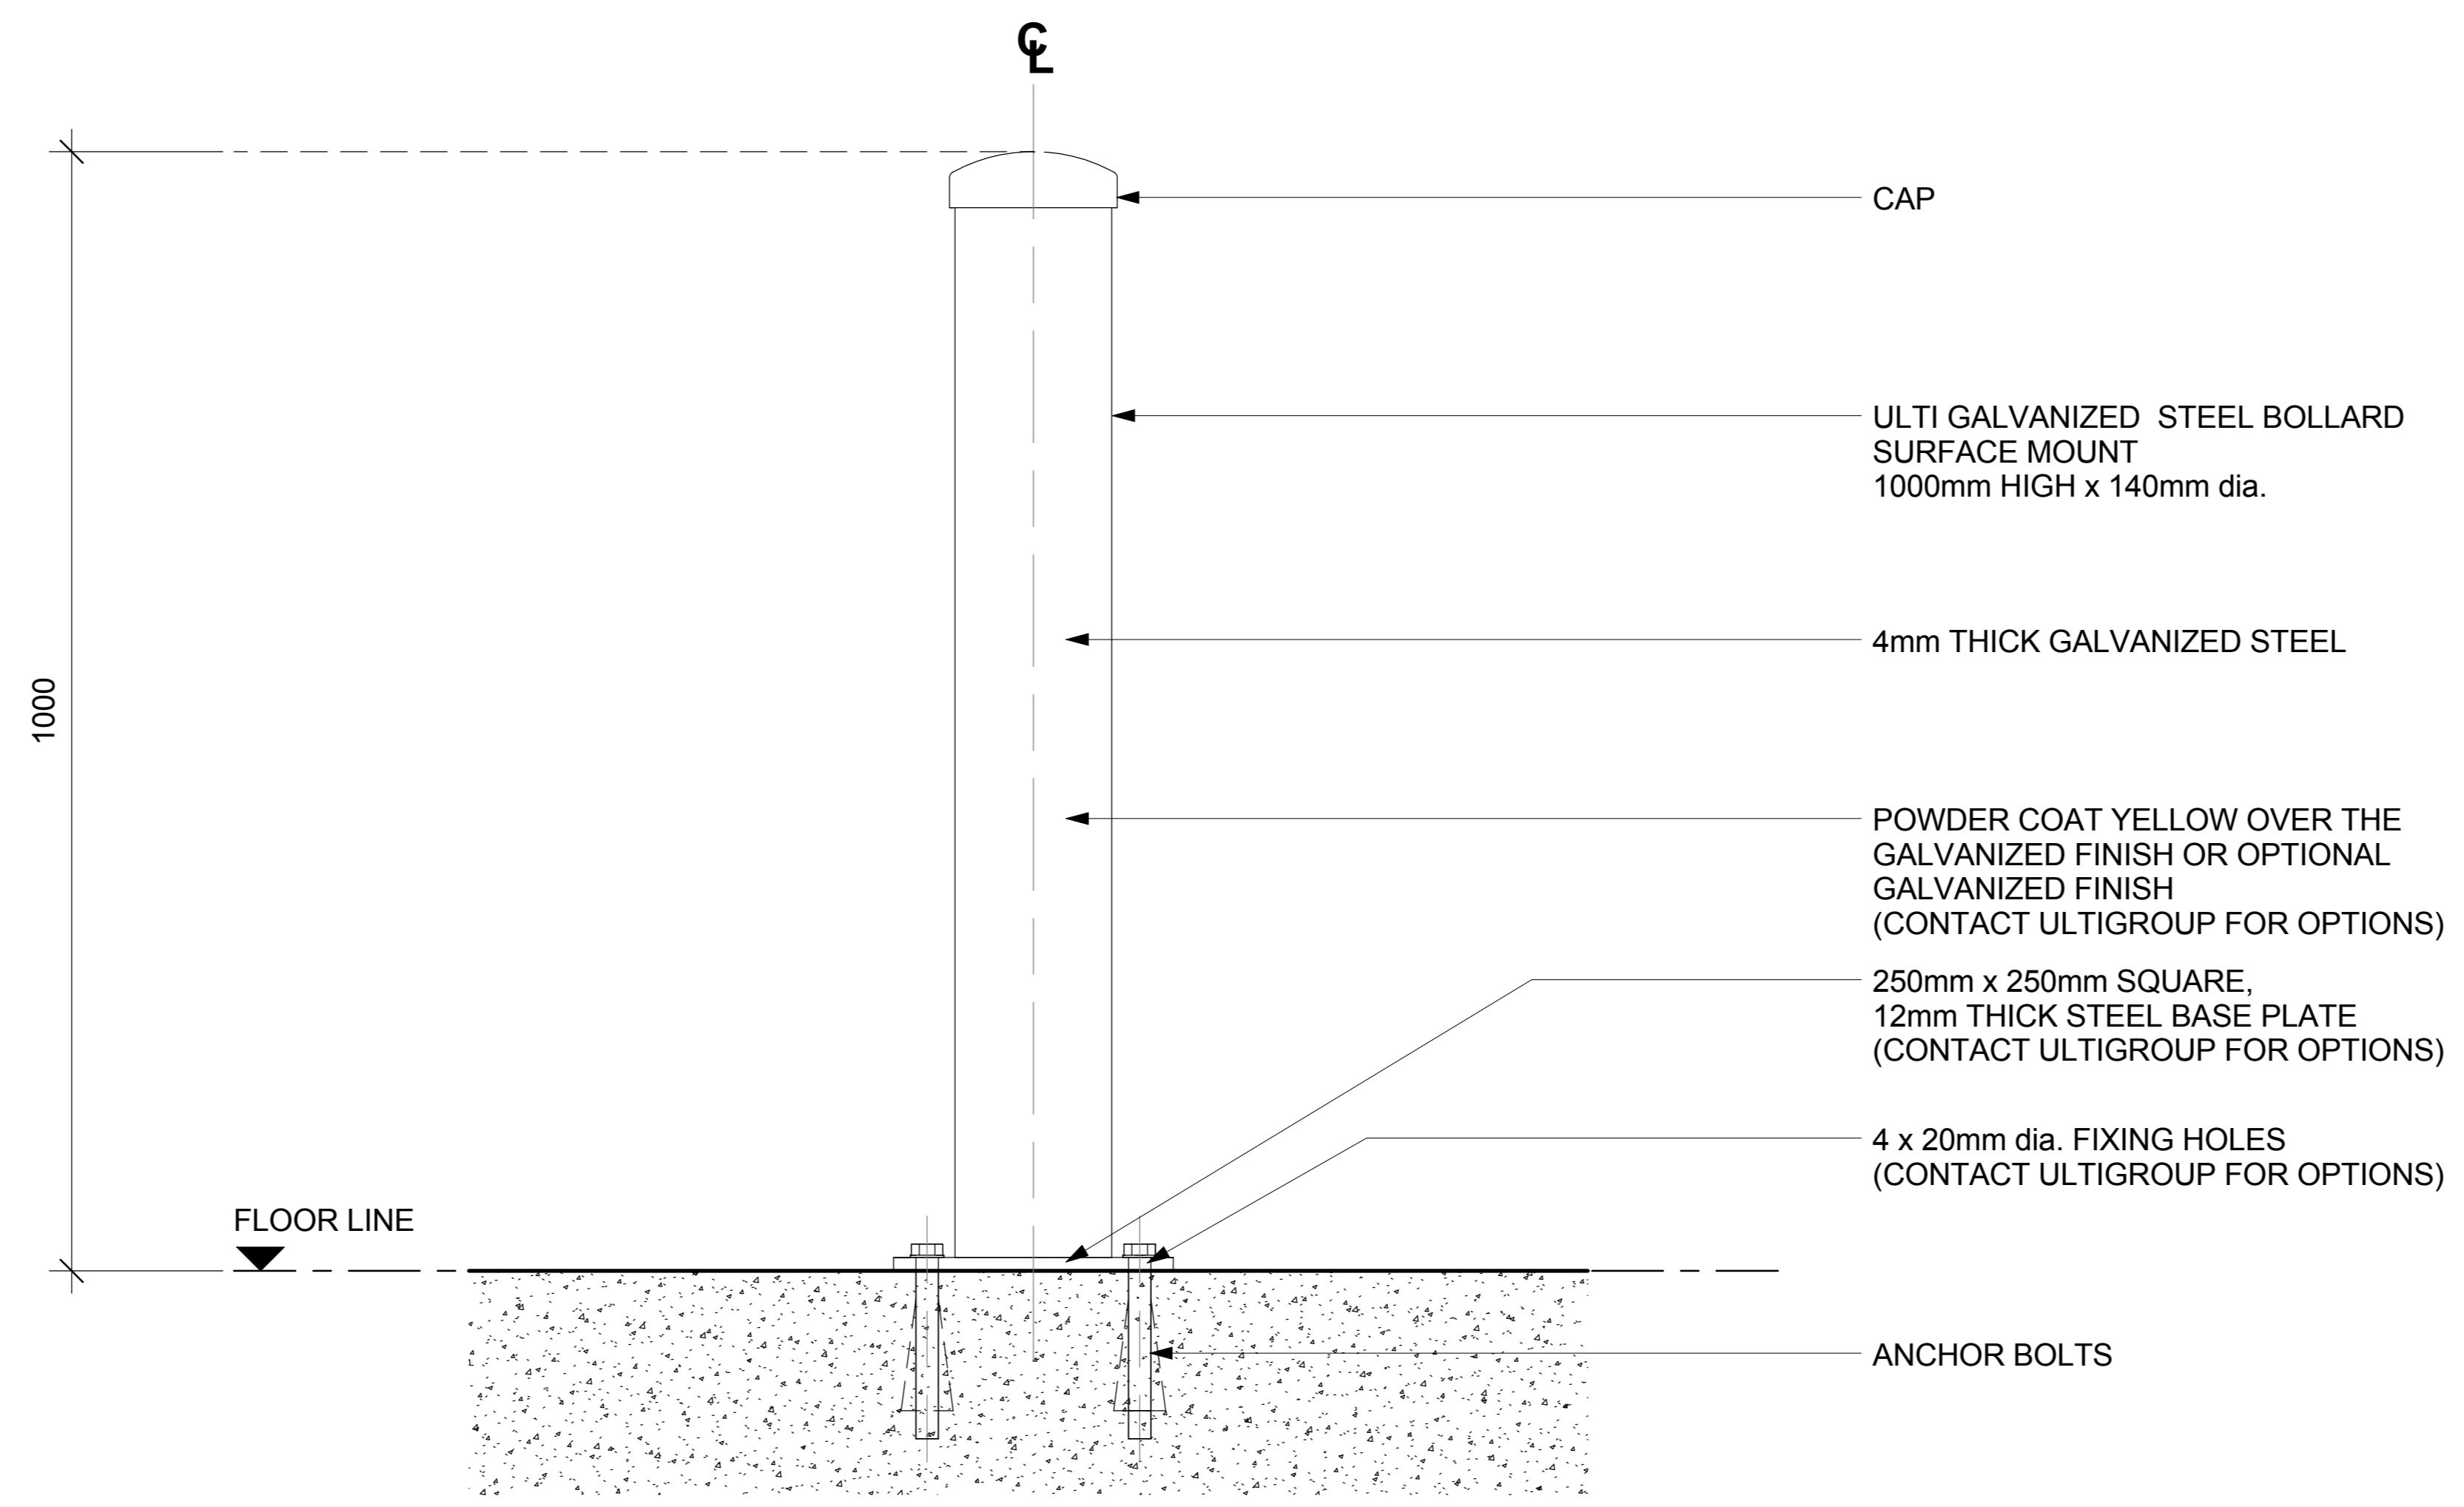

**4 ELEVATION - SURFACE MOUNT BOLLARD**  
SCALE: 1:5 MTS.

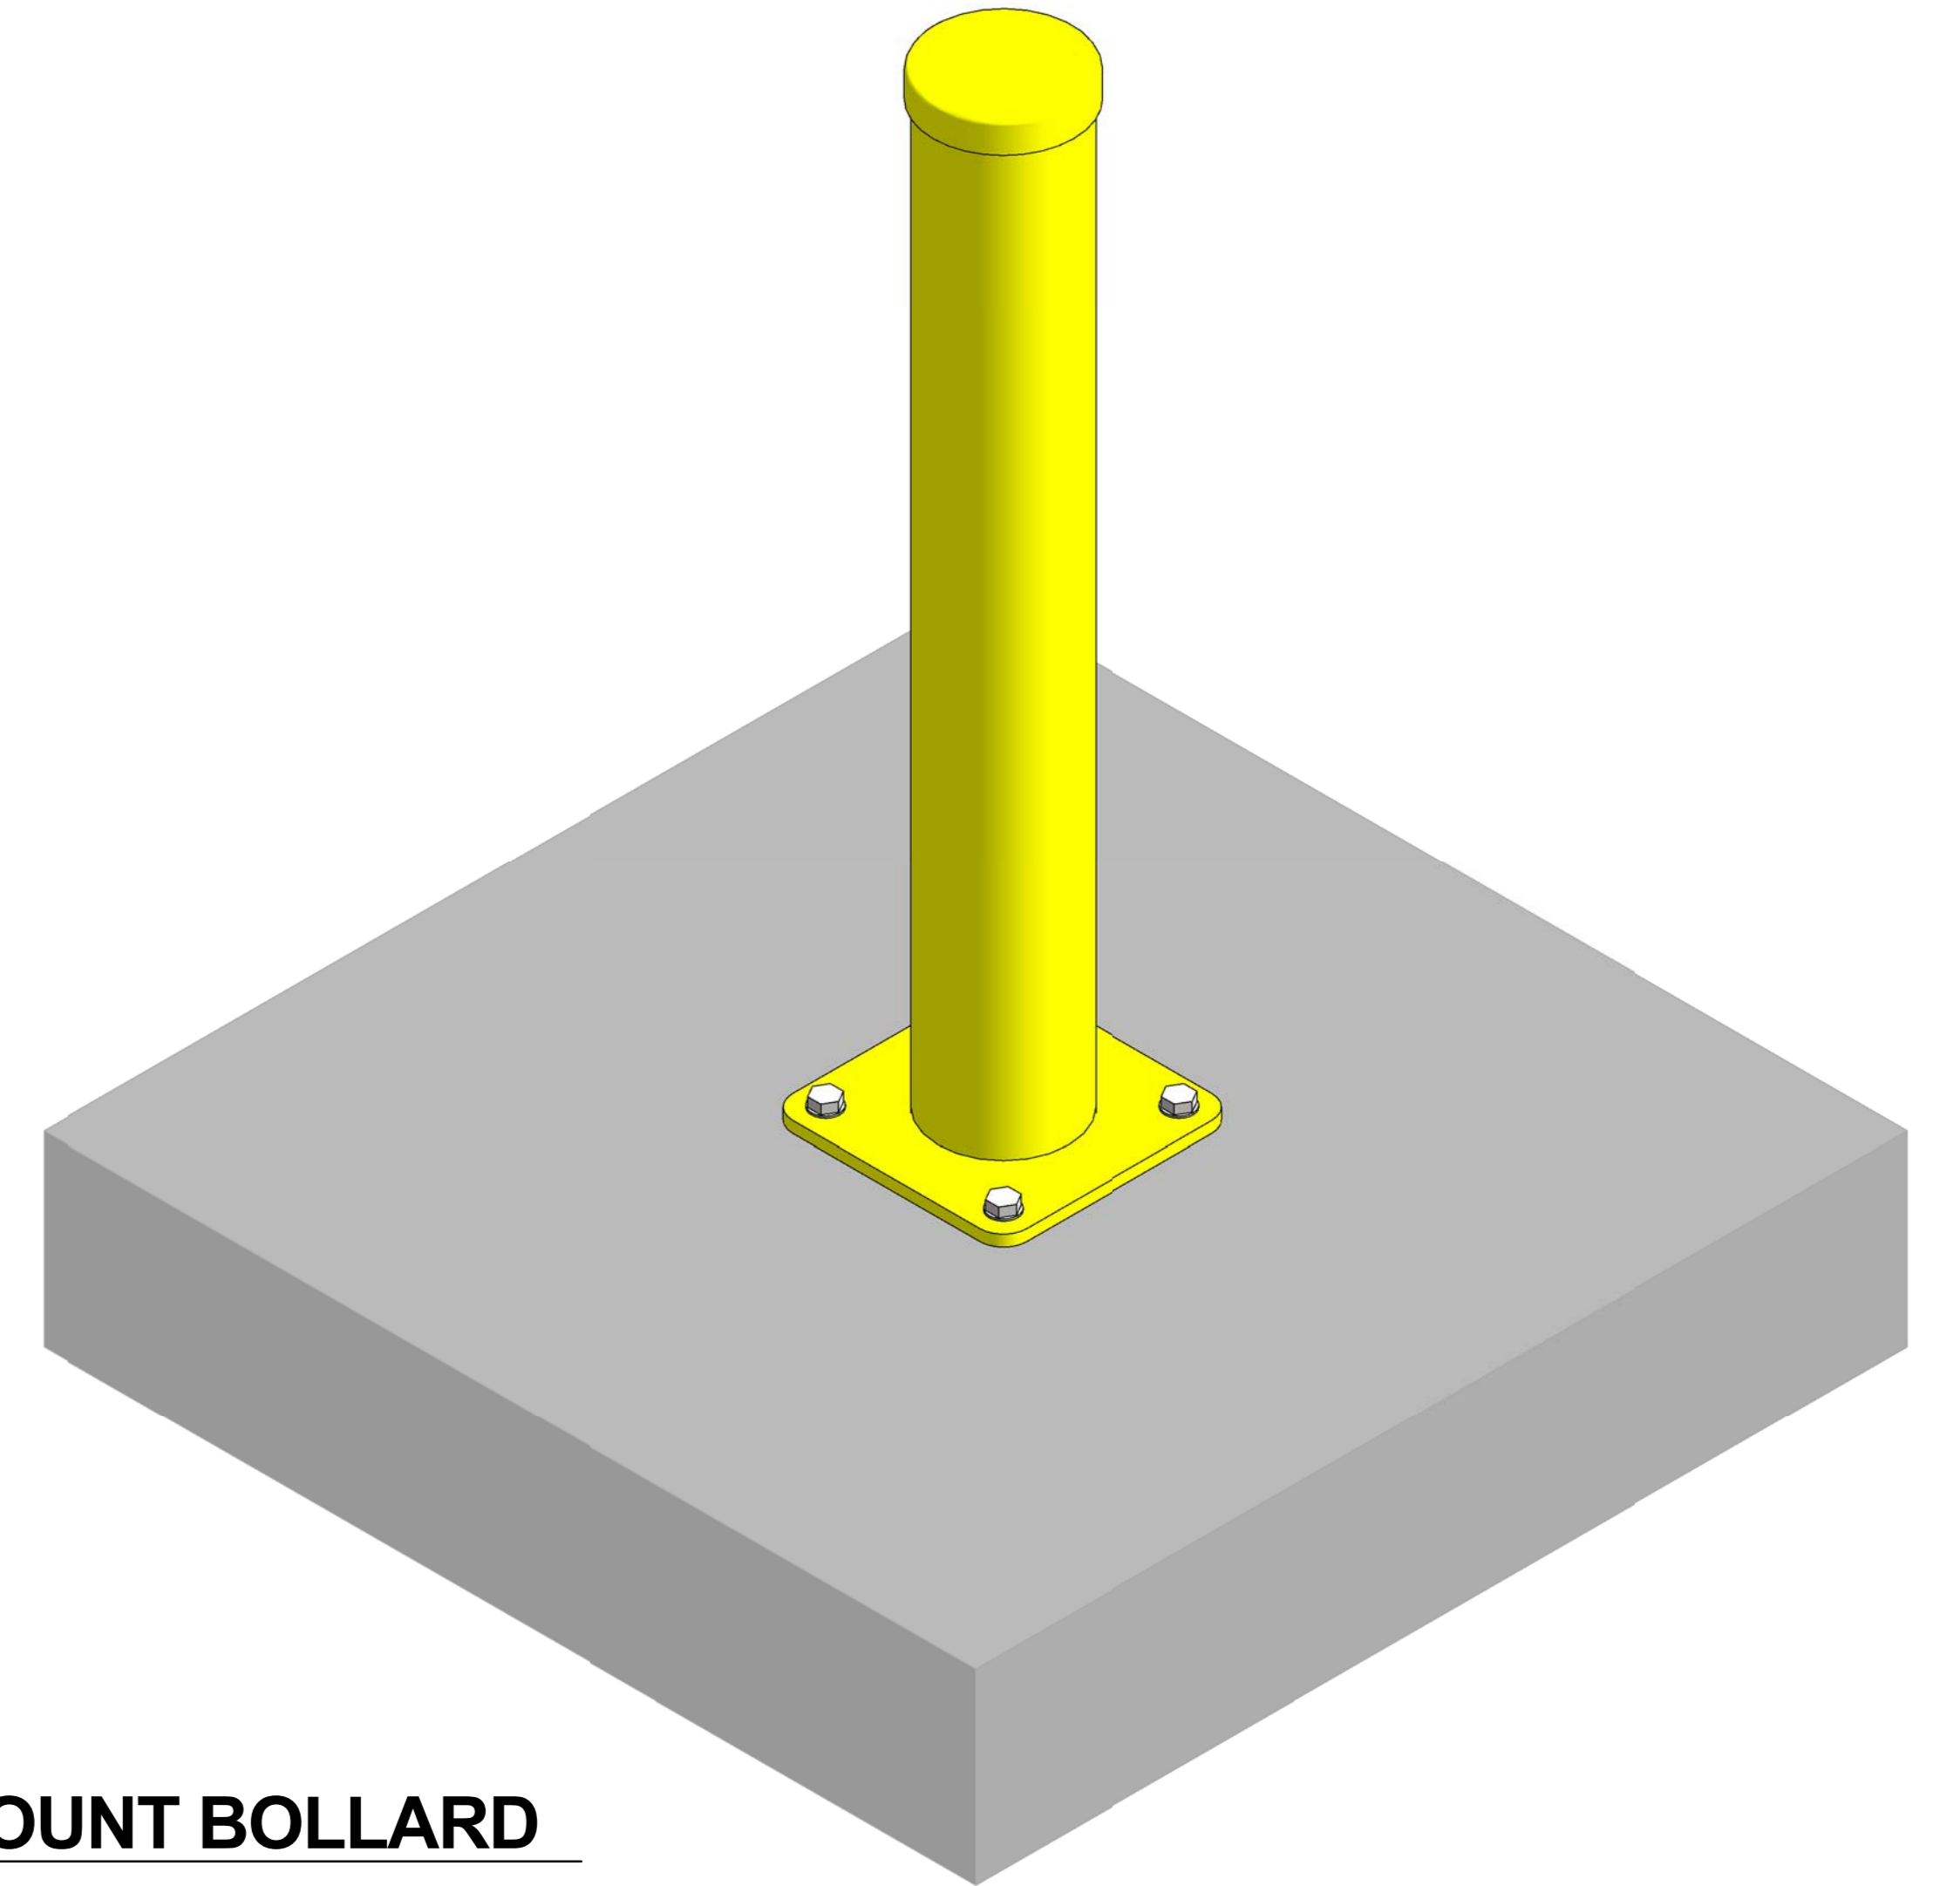

**6 3D VIEW SURFACE MOUNT BOLLARD**  
SCALE: N.T.S.

© UltiGroup LTD, 2016

**UltiGroup**  
SPECIALIST ACCESSWAY SOLUTIONS

www.ultigroup.co.nz  
sales@ultigroup.co.nz  
Phone: 0800 807 753  
17 McKee Street, Te Rapa, Hamilton, 3200

# Ulti Galvanized Steel Bollard Cast-In & Surface Mount

No.	Description	Date

PLAN VIEW, ELEVATION AND 3D VIEW		
Project Number	-	
Date	08.03.2016	
Drawn By	J.ENRIQUEZ	
<b>BOLLARDS-001</b>		
Scale	As indicated	

**NOTE:**  
CONTACT ULTI GROUP FOR ANY CUSTOMISATIONS  
AND TO DISCUSS PROJECT SPECIFIC INFORMATION