


# DUALROOF

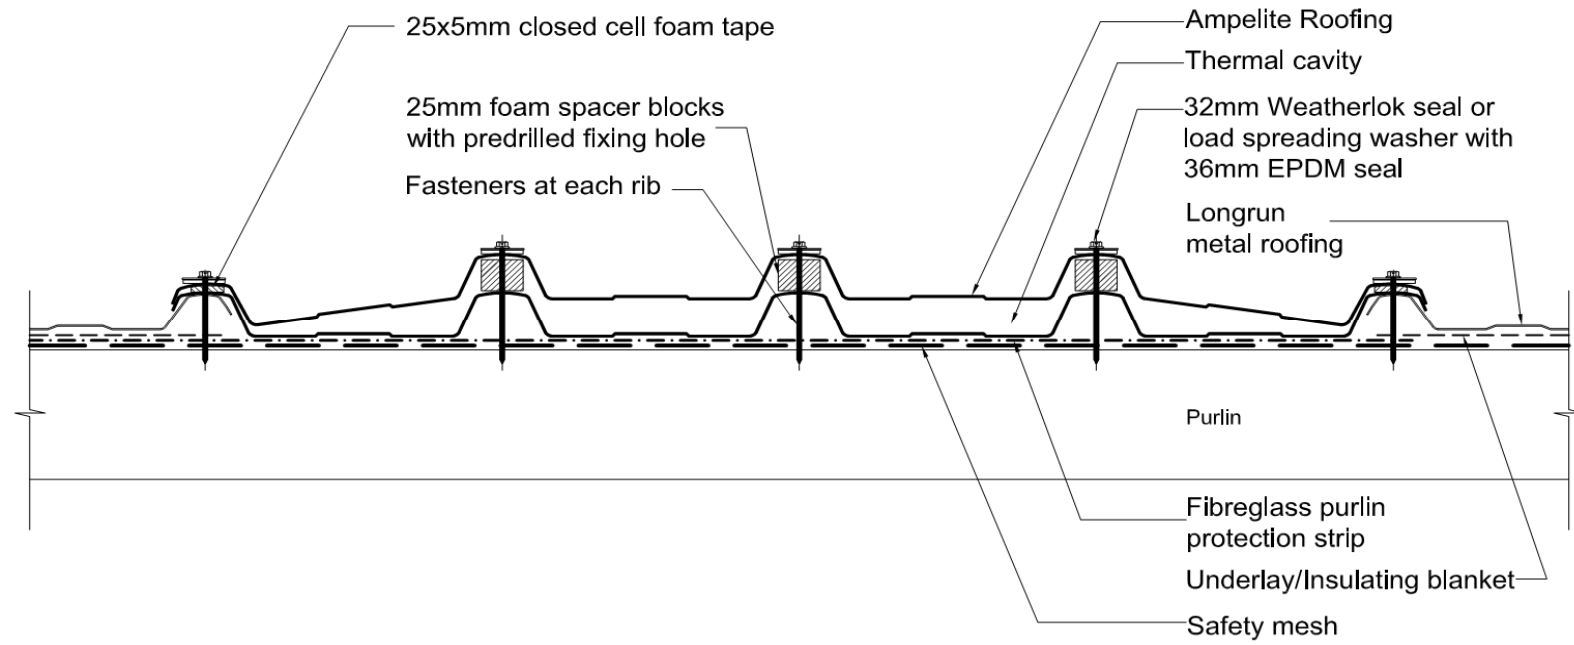

## Ampelite Dualroof MAX Profile