


BGC

Fibre Cement

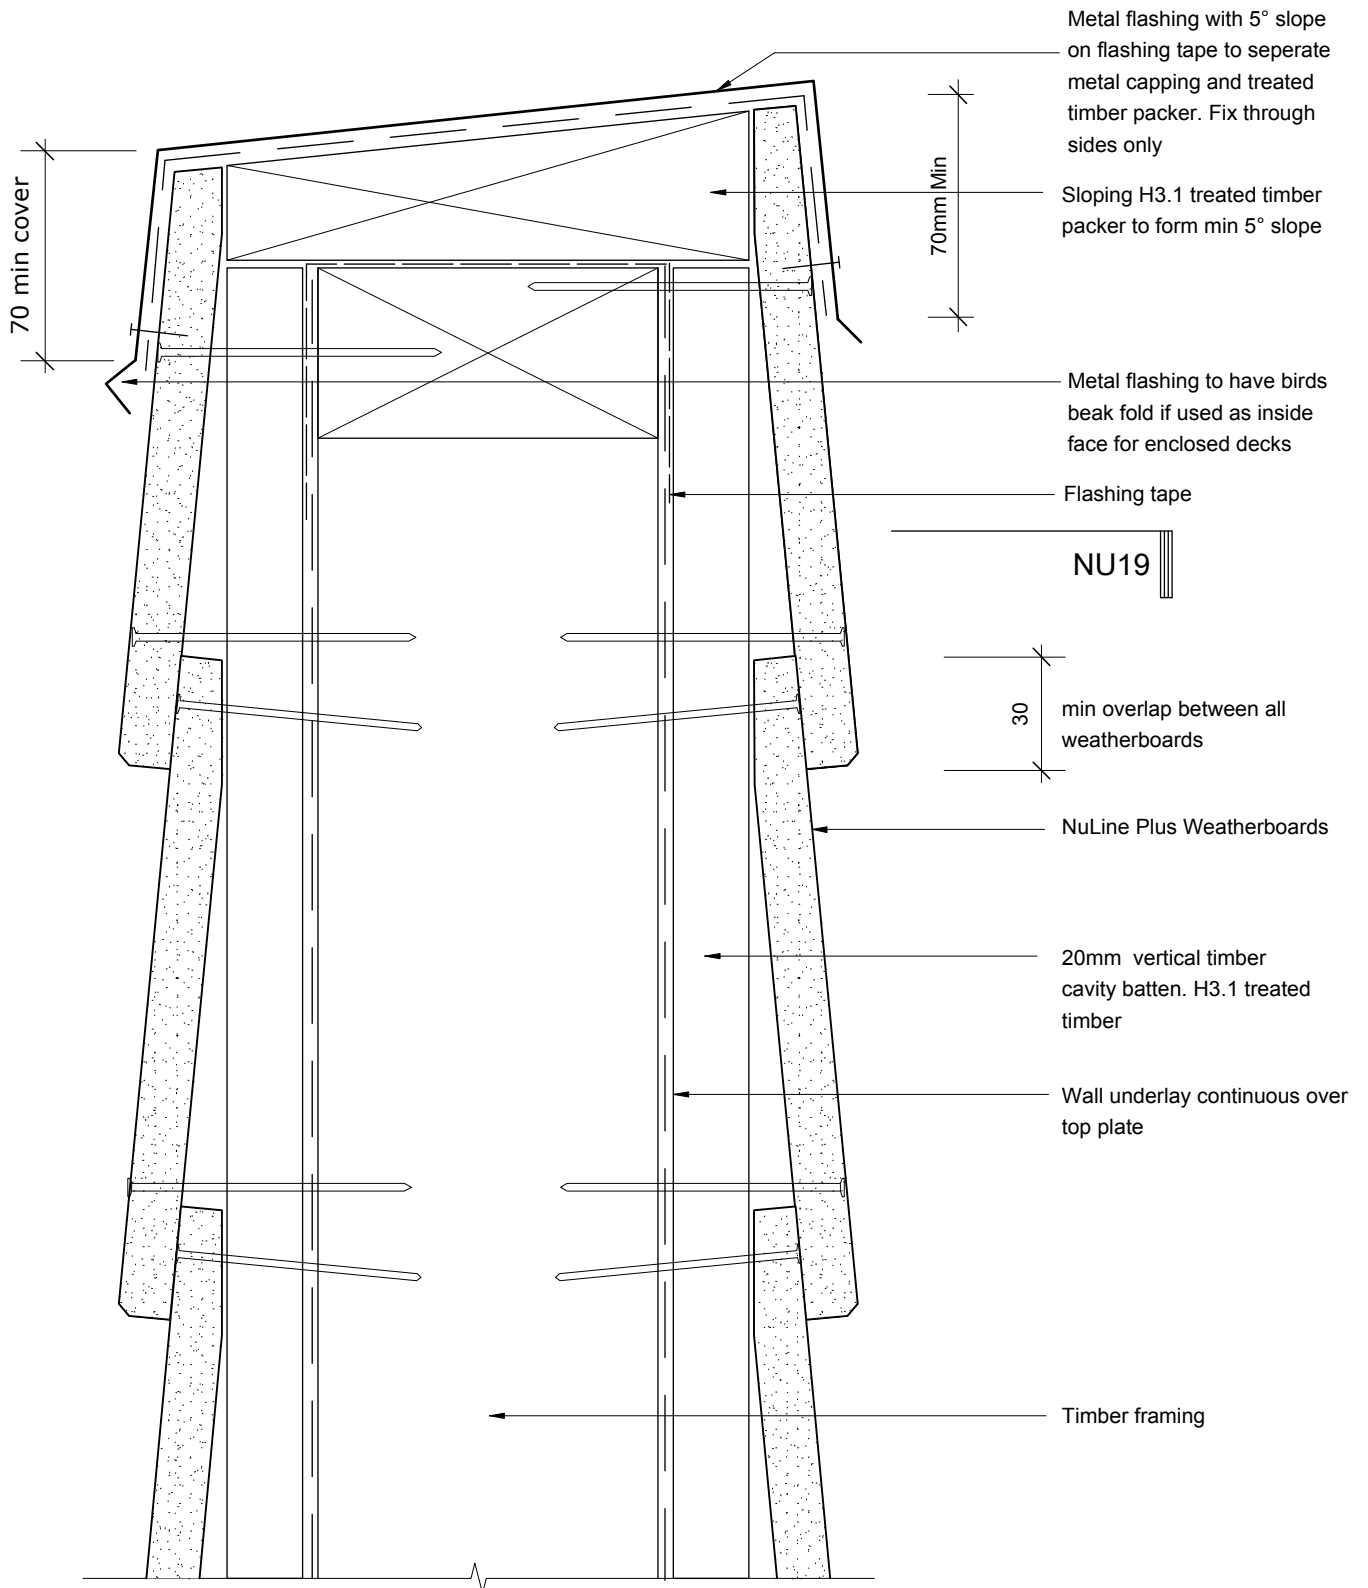

THIS DETAIL IS TO BE USED WITH DETAIL NU19

PROFILE NuLine™ Plus Weatherboards

DATE Sep 2012

DETAIL Enclosed Balustrade/Parapet Wall Cavity Construction

SCALE 1:2 @ A4

DETAIL NO. NU-18