

6.1 - E Series 105

Potter Interior Systems new series of partitioning systems incorporates a number of new design elements and is still interchangeable with existing systems.

Potters have consulted architects, designers, builders and glazing companies and have designed an aluminium system to suit all design and budget requirements.

E Series 105 provides an edgeline glazing and double glazing design with clean lines to provide a clean look to your partition system. E Series 105 gives a standard detail of 105mm x 25mm.


The system has the following options available:

- Can accommodate glass thicknesses 6mm - 12.38mm
- Door thicknesses of 38mm - 50mm can be used
- Standard wall size based around 64mm steel stud with one layer of plaster board on each side

Specification

The Masterspec branded section 5211PP POTTER ALUMINIUM INTERNAL PARTITIONS is available for download from the following resources.

www.masterspec.co.nz
www.potters.co.nz
www.eboss.co.nz
www.productspect.co.nz

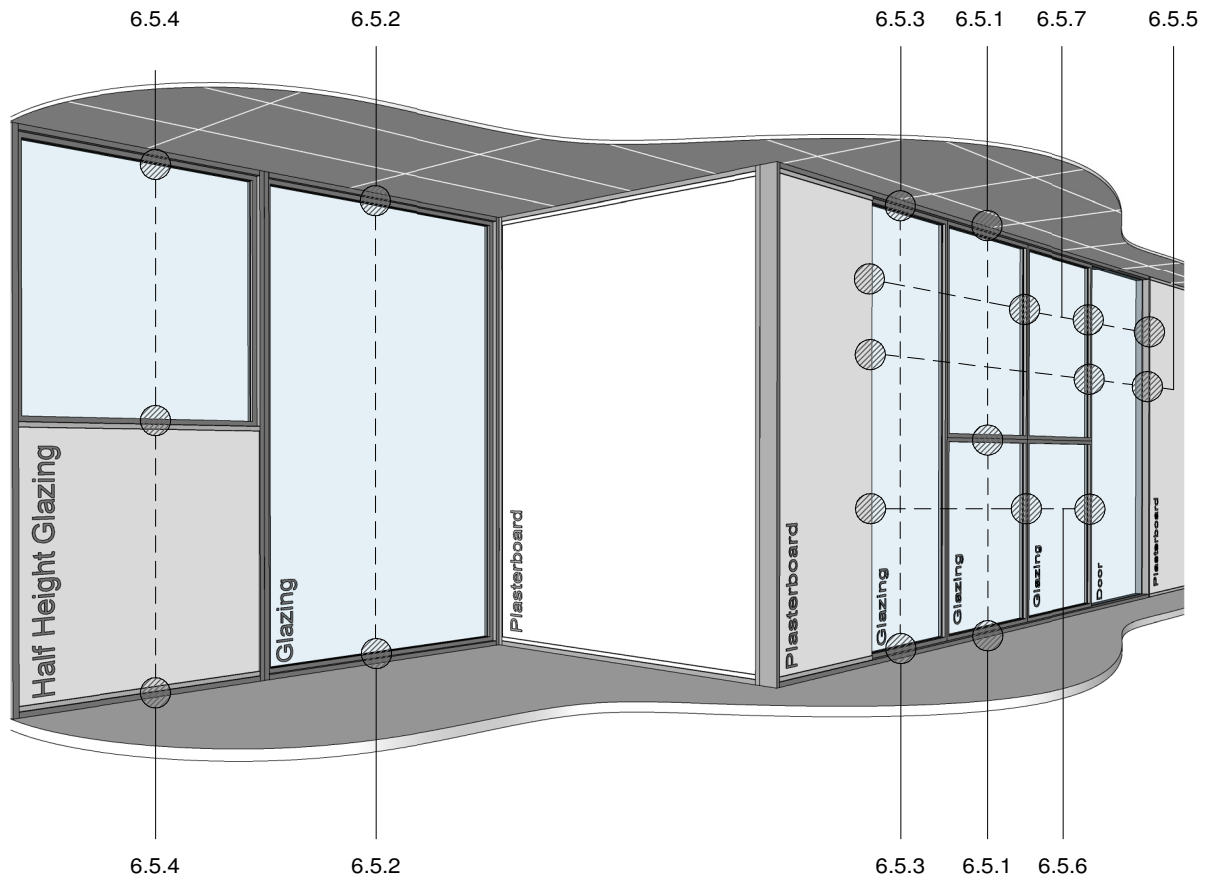

**TIPS FOR ARCHITECTS AND DESIGNERS:
TYPICAL FOR ALL SUITES**

- 6MM - 12.38MM MAXIMUM LAMINATED GLASS SIZE
- 13MM PLASTERBOARD ONLY
- 105MM PROFILES = 64MM STUD
- 132MM PROFILES = 92MM STUD
- FOR SOUND TRANSMISSION CLASS POINTS (STC) REFER TO THE POTTERS WEBSITE WWW.POTTERS.CO.NZ IN THE "PARTITIONING" SECTION

**POTTER ALUMINIUM SYSTEMS
E SERIES 105 DETAIL REFERENCES**


6.2.1
SHEET

SCALE

10/01/2011
ISSUED DATE

0800 POTTER (0800 768 837) WWW.POTTERS.CO.NZ
DETAILS SUBJECT TO CHANGE WITHOUT NOTICE


CSR

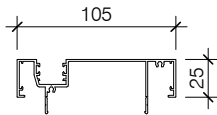

PAS032
 105 EDGE POCKET
 CAPPING




PAS033
 105 EDGE GLAZING
 FRAME

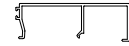


PAS034
 105 EDGE GLAZING
 BEAD



PAS036
 DOUBLE GLAZING
 BEAD

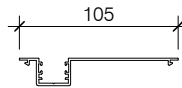

PAS038
 105 EDGE SNAP IN
 POCKET

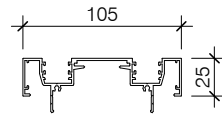

PAS040
 DOUBLE GLAZING
 FRAME

POTTER ALUMINIUM SYSTEMS
E SERIES 105 STANDARD SUITE PROFILES


6.3.1
 SHEET

1 : 5 @ A4
 SCALE


10/01/2011
 ISSUED DATE

0800 POTTER (0800 768 837) WWW.POTTERS.CO.NZ
 DETAILS SUBJECT TO CHANGE WITHOUT NOTICE


CSR

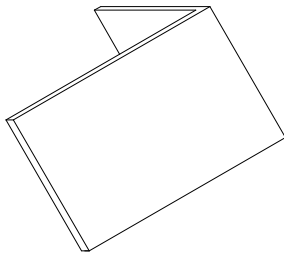


STAKE/1

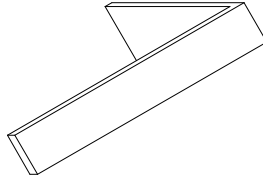


STAKE/3

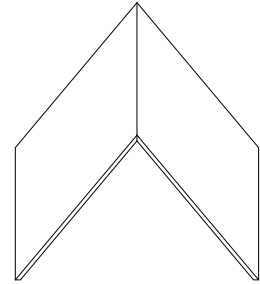

STAKE/8

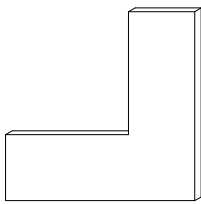

STAKE/6

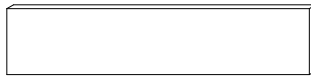


STAKE/7



PVC SKIRTING INFILL


 UNIVERSAL
 JAMBSEAL


JAMBSEAL INFILL

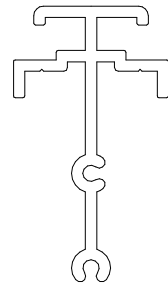

 ACE CAPTIVE
 WEDGE

 GLAZING POST
 SPIGOT

**POTTER ALUMINIUM SYSTEMS
 E SERIES 105 ACCESSORIES**
6.3.2
 SHEET

 1 : 2 @ A4
 SCALE

 10/01/2011
 ISSUED DATE

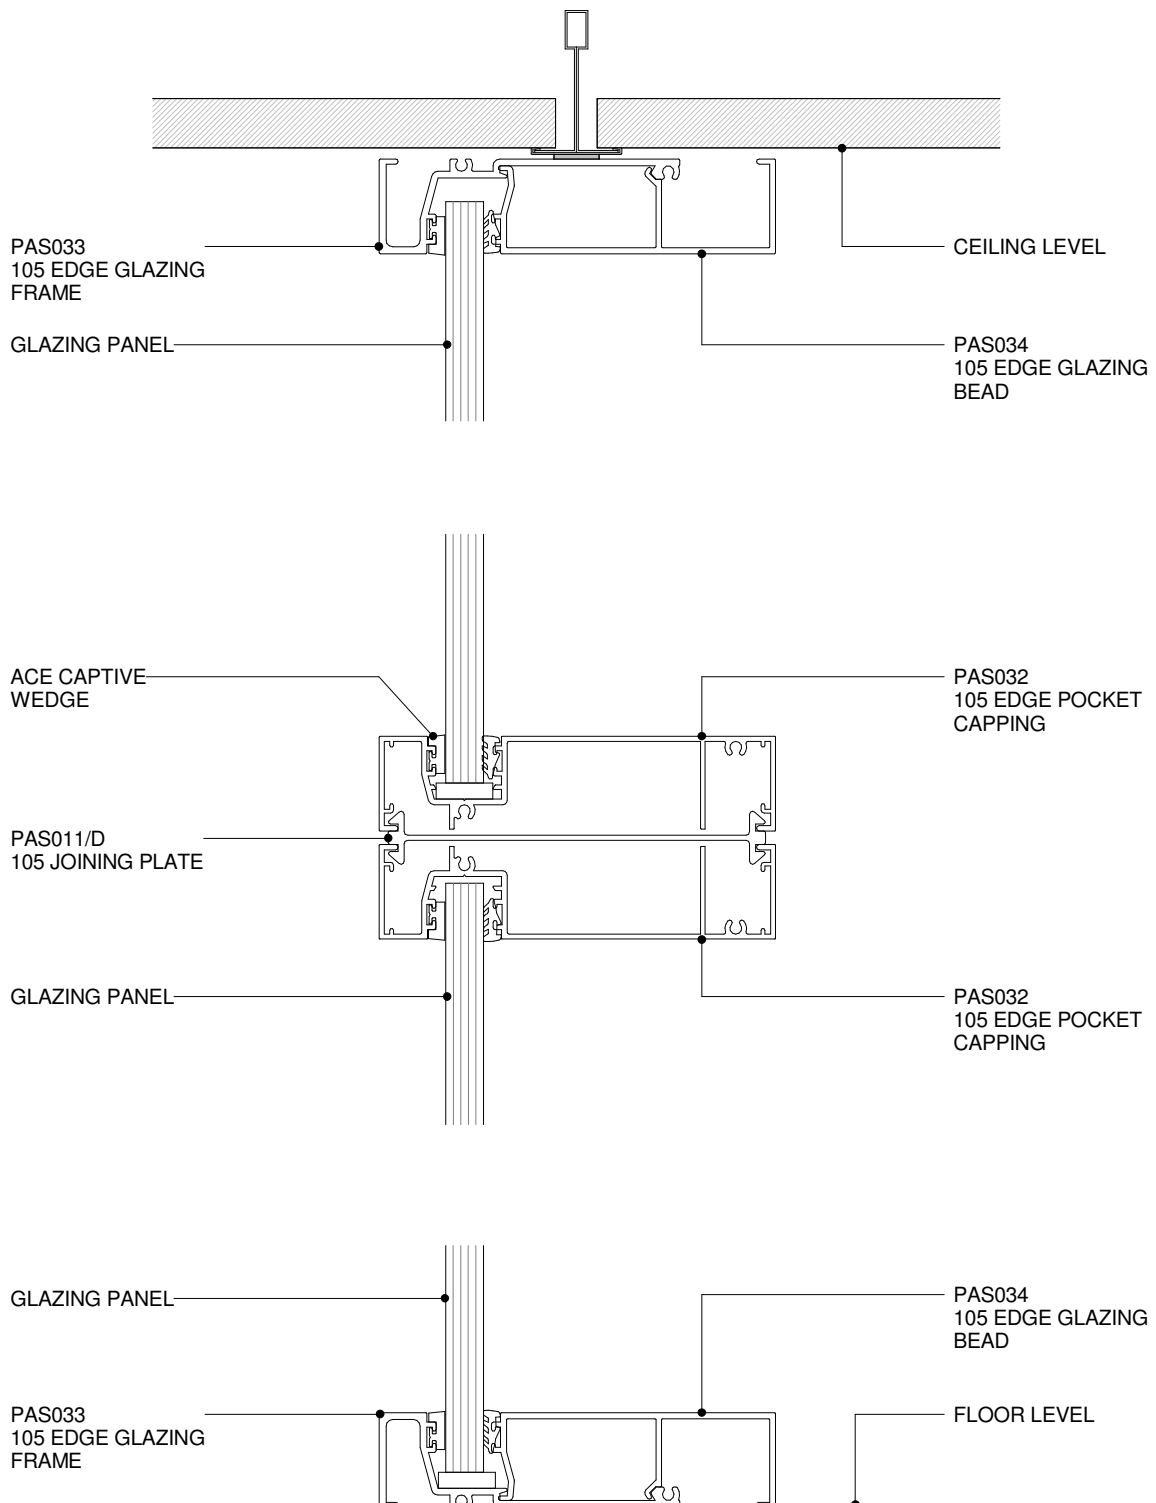
 0800 POTTER (0800 768 837) WWW.POTTERS.CO.NZ
 DETAILS SUBJECT TO CHANGE WITHOUT NOTICE


POTTER ALUMINIUM SYSTEMS
E SERIES 105 - GLAZING WALL/TRANSOM
CROSS SECTION
6.5.1
 SHEET

 1 : 2 @ A4
 SCALE

 10/01/2011
 ISSUED DATE

 0800 POTTER (0800 768 837) WWW.POTTERS.CO.NZ
 DETAILS SUBJECT TO CHANGE WITHOUT NOTICE

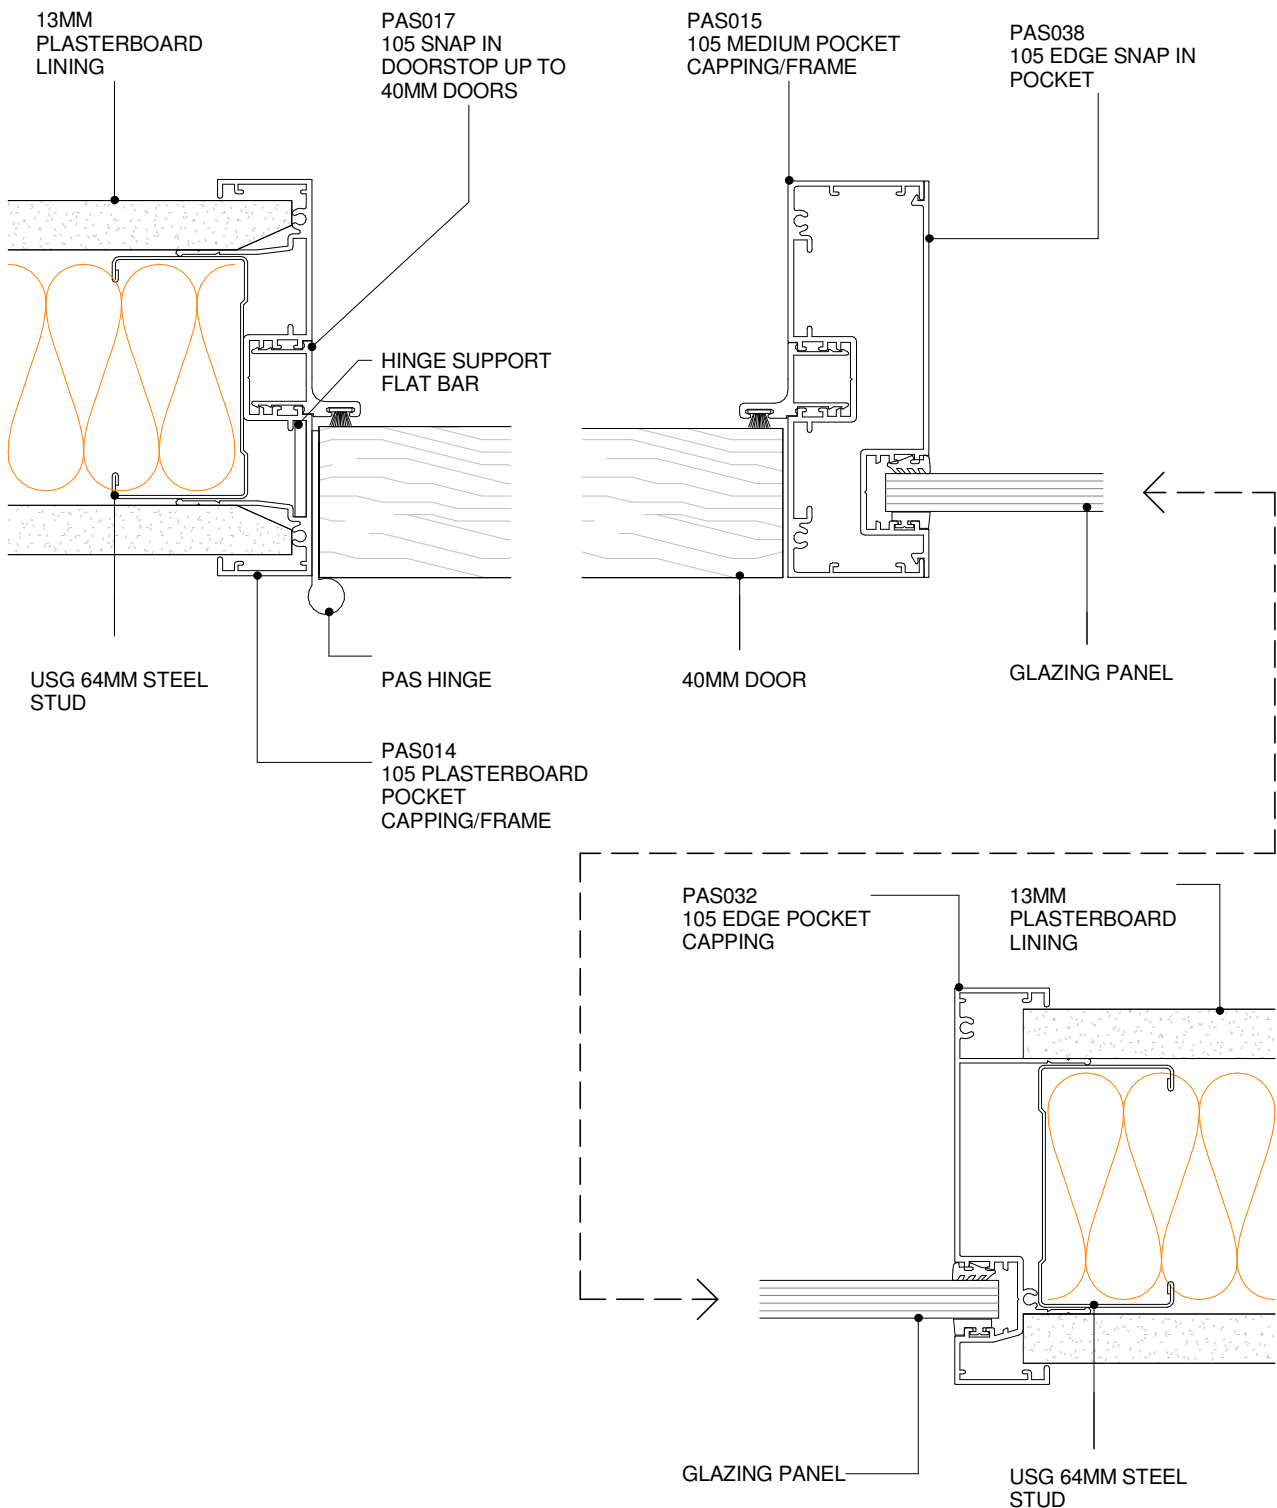


POTTER ALUMINIUM SYSTEMS
E SERIES 105 - DOOR GLAZING MULLIONS
PLAN VIEW
6.5.5

SHEET

 1 : 2 @ A4
 SCALE

 10/01/2011
 ISSUED DATE

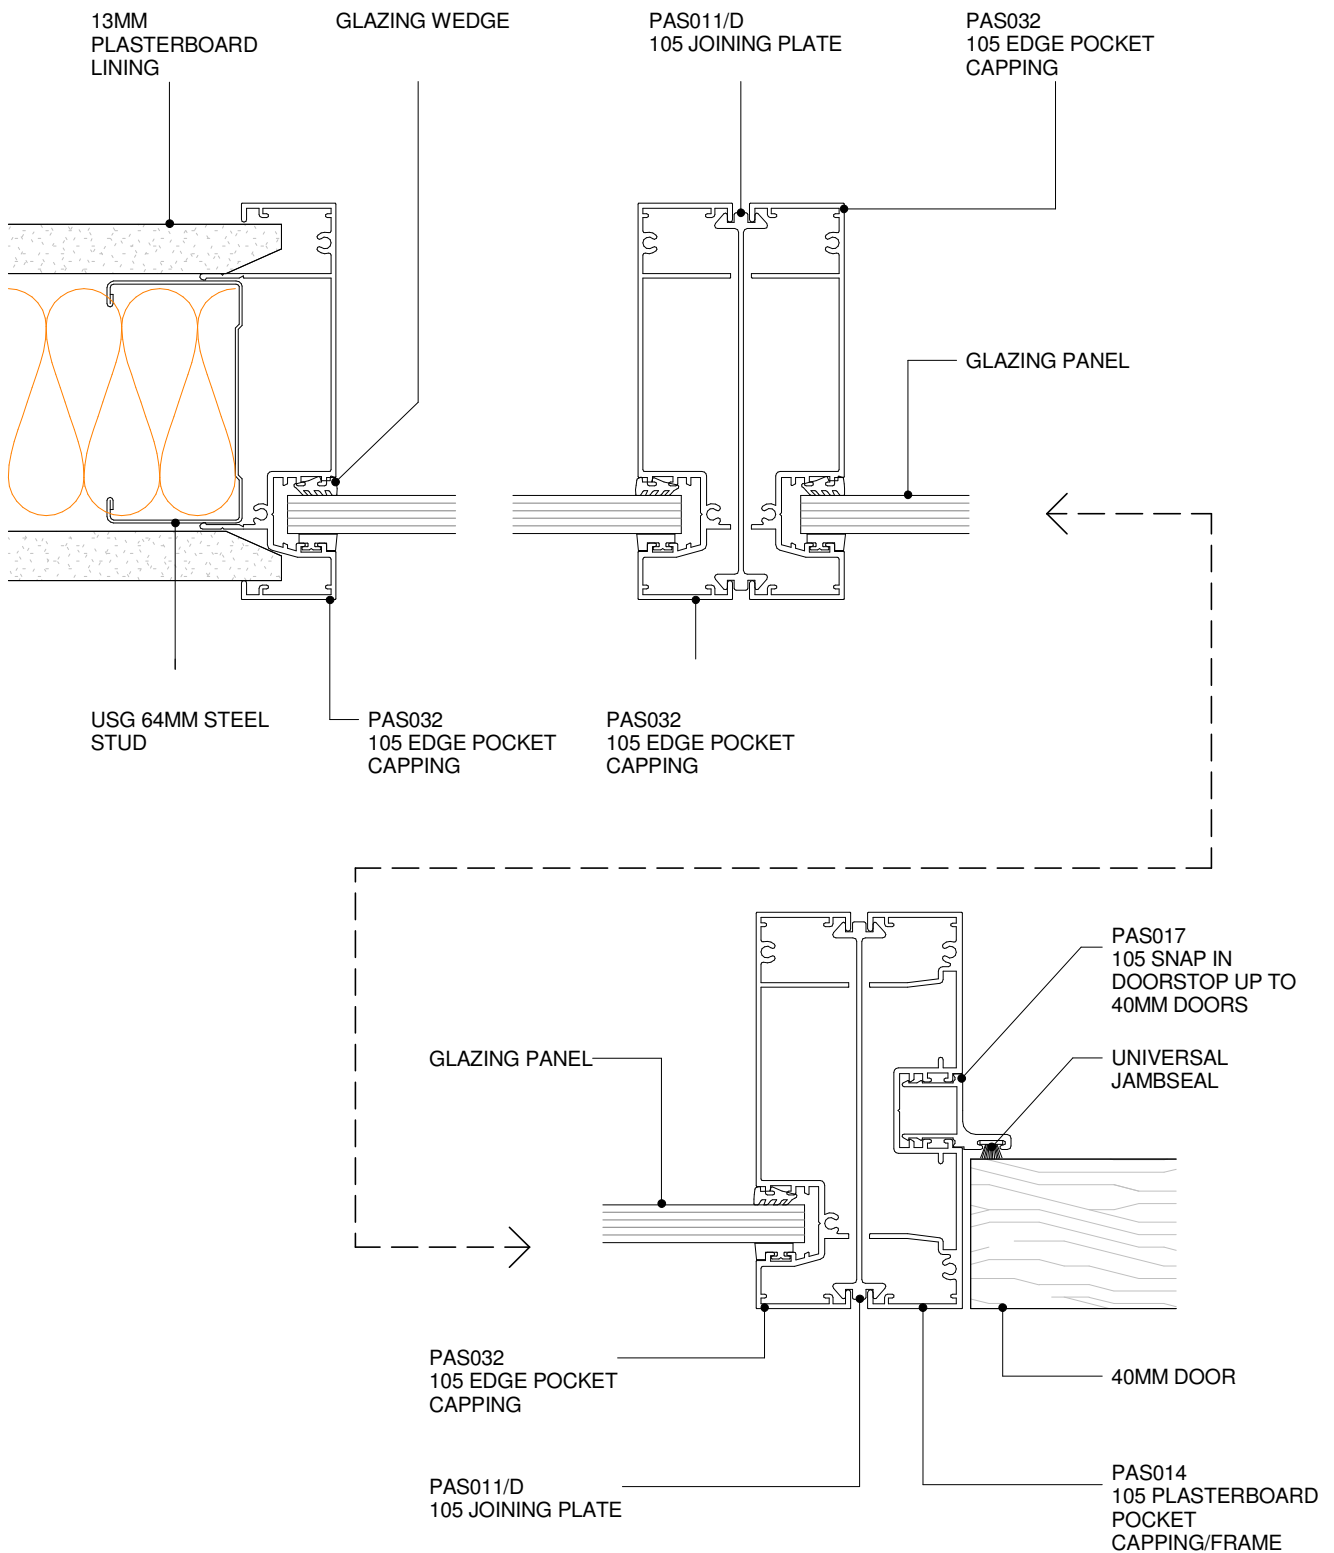
 0800 POTTER (0800 768 837) WWW.POTTERS.CO.NZ
 DETAILS SUBJECT TO CHANGE WITHOUT NOTICE


**POTTER ALUMINIUM SYSTEMS
 E SERIES 105 - GLAZING MULLIONS
 PLAN VIEW**
6.5.6
 SHEET

 1 : 2 @ A4
 SCALE

 10/01/2011
 ISSUED DATE

 0800 POTTER (0800 768 837) WWW.POTTERS.CO.NZ
 DETAILS SUBJECT TO CHANGE WITHOUT NOTICE

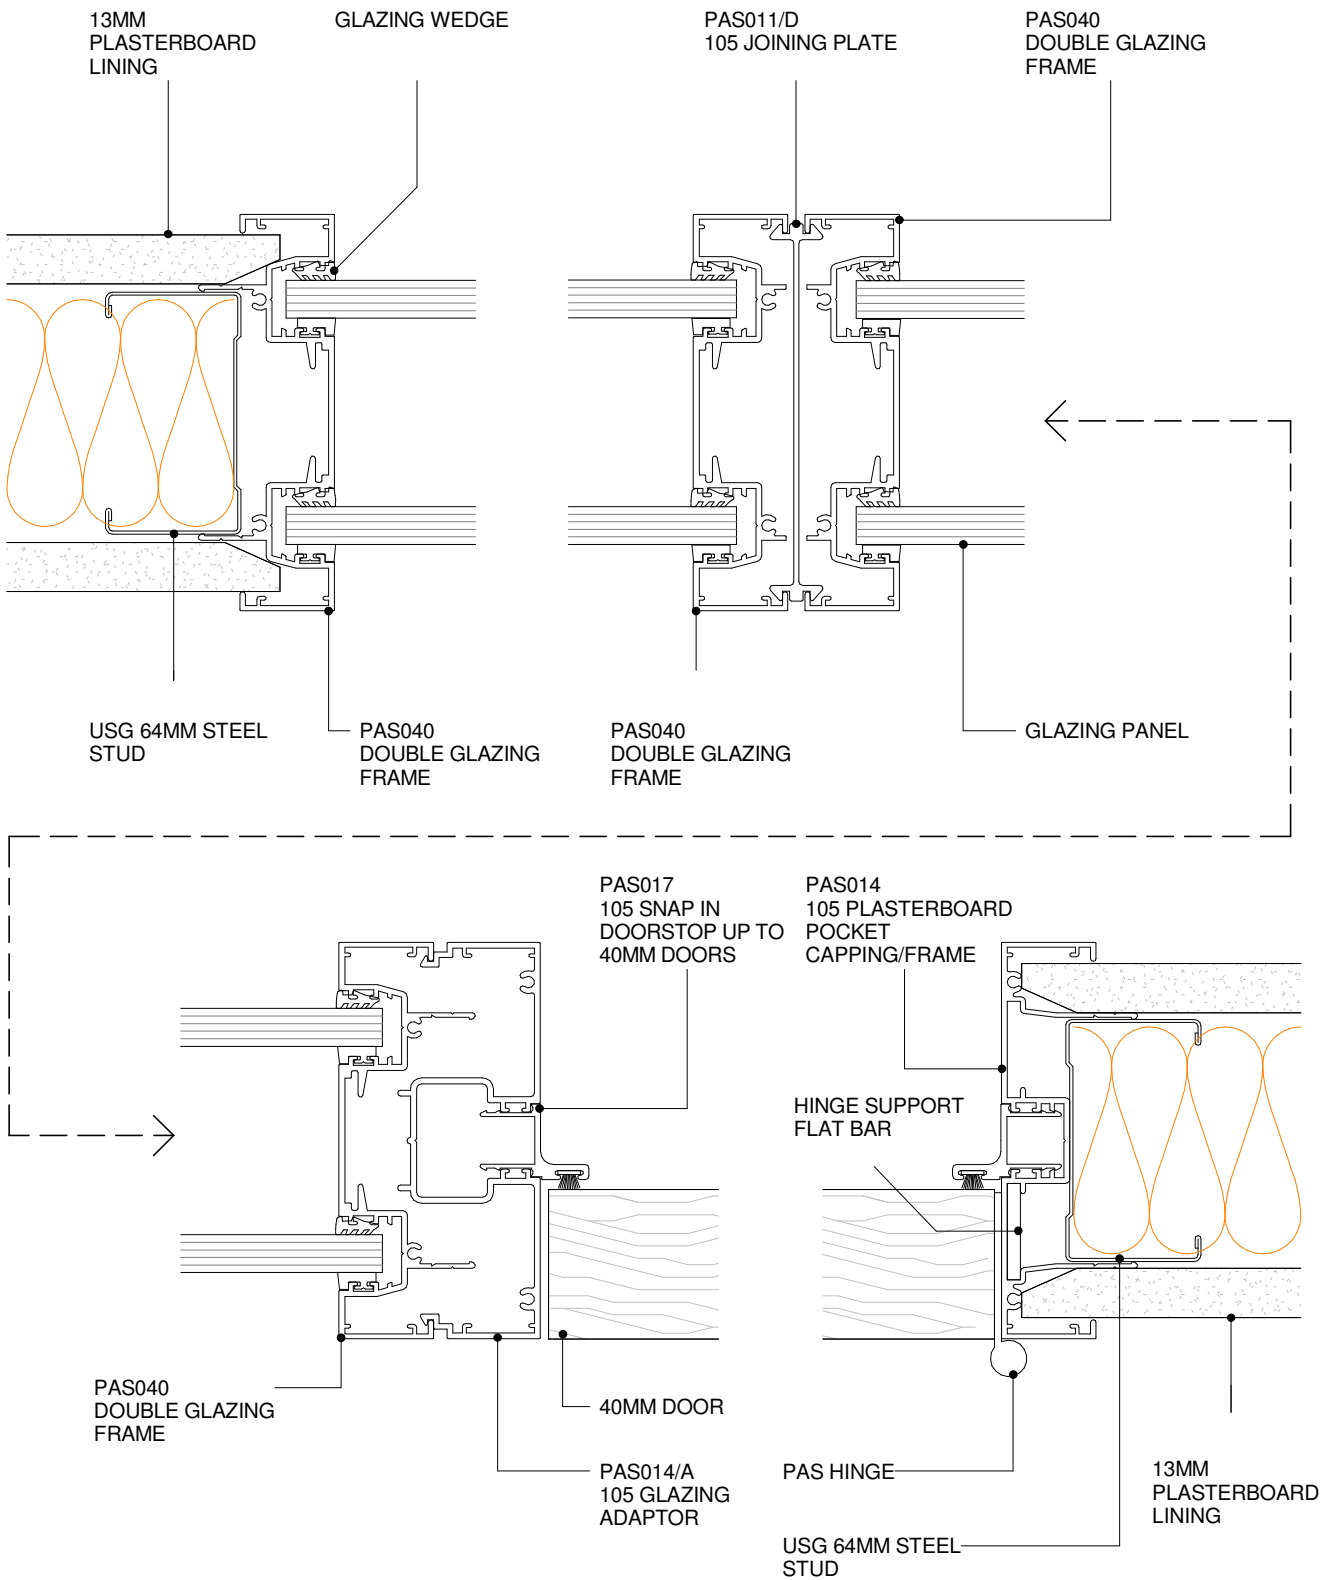
E SERIES 105
POTTER ALUMINIUM SYSTEMS
E SERIES 105 - DOUBLE GLAZING MULLIONS
PLAN VIEW

6.5.7 SHEET | 1 : 2 @ A4 SCALE | 10/01/2011 ISSUED DATE | 0800 POTTER (0800 768 837) WWW.POTTERS.CO.NZ | DETAILS SUBJECT TO CHANGE WITHOUT NOTICE

