


# OUTDURE QWICKBUILD PROPRIETARY DECK FRAME & SUPPORT SYSTEM

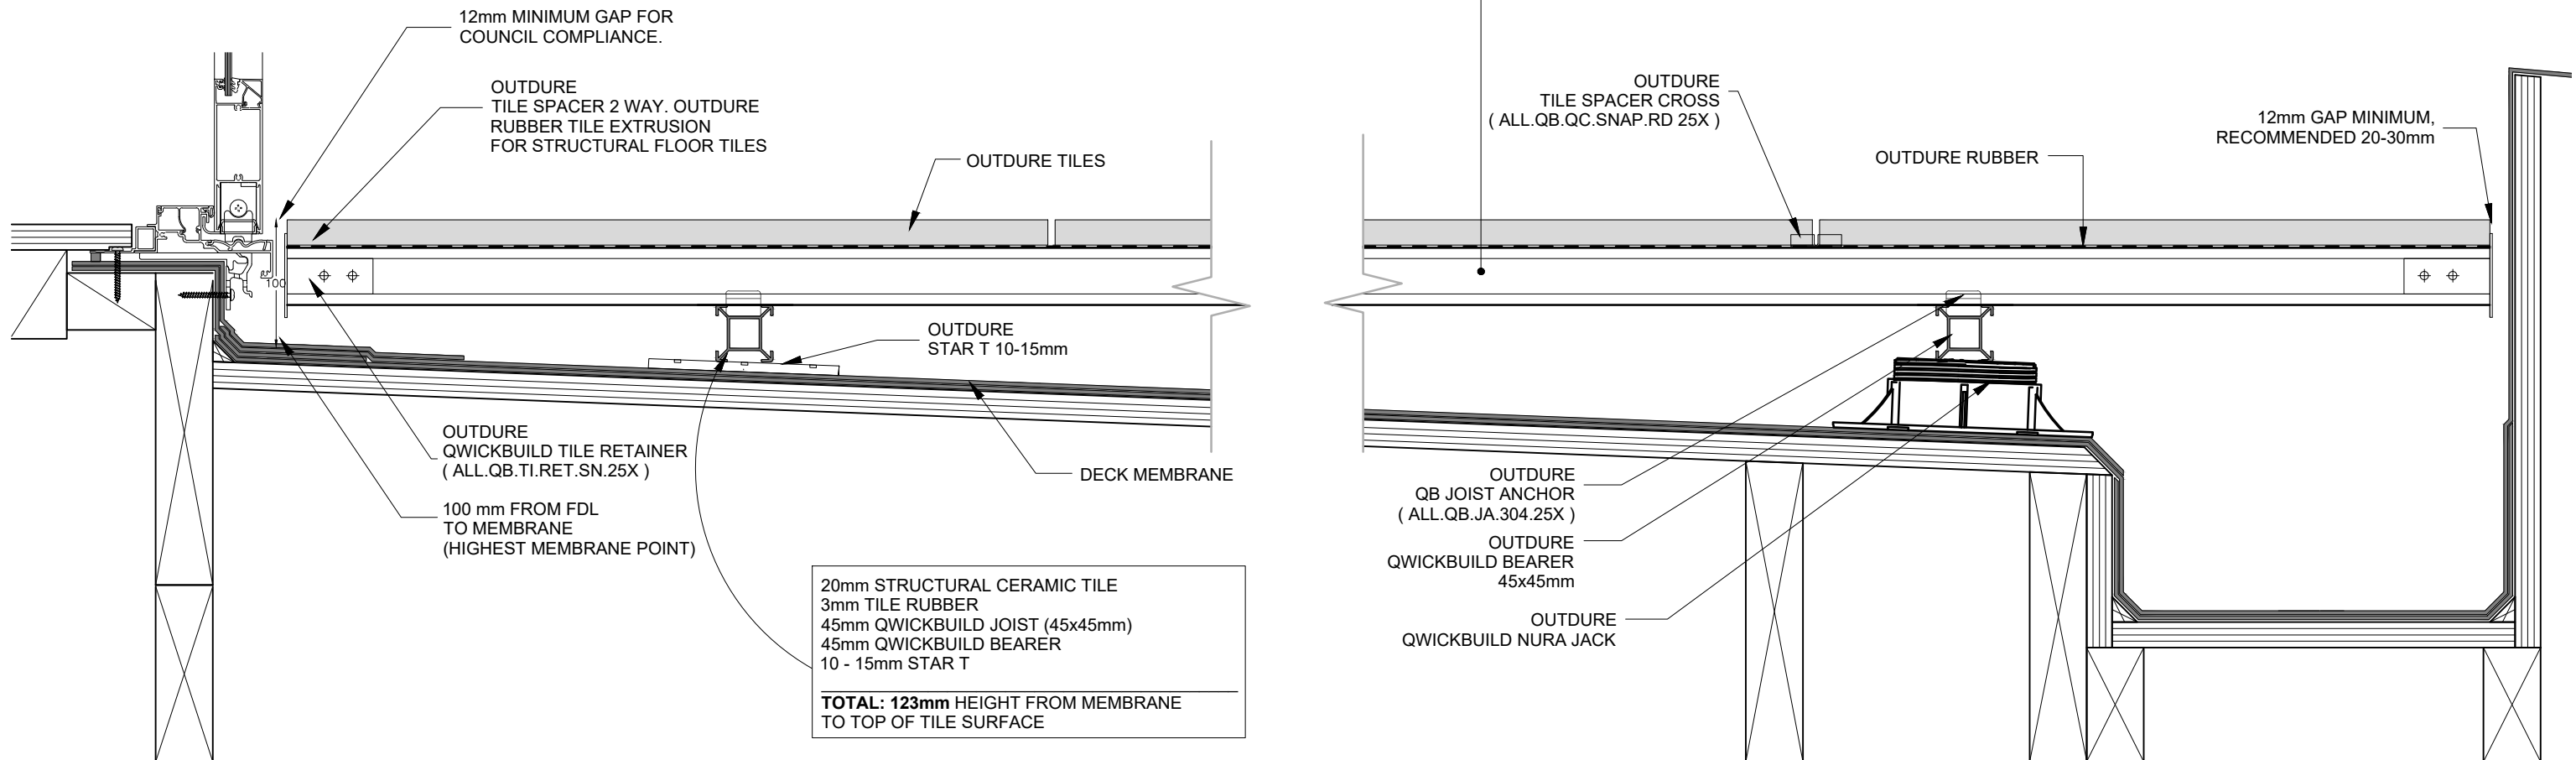

1 QB -T2. 100mm LOW HEIGHT TILE DETAIL  
SCALE 1:5

## 100mm LOW HEIGHT TILE ELEVATION ON QWICKBUILD

SURFACE/S: TILES DECK FRAME: QWICKBUILD

SCALE: 1:5  
DATE: 05/06/2018  
DWG #: QB-T2

NEW ZEALAND: 0800 77 88 77  
AUSTRALIA: 1800 722 465  
www.outdure.com

The use of this document is subject to the following terms and conditions: All Outdure International designs are based upon the project scope that has been provided by the Purchaser, user or the user's contractor. Please ensure that you are referring to the most recent version of the design drawings. Dimensions should not be scaled from this drawing. All dimensions must be verified on site prior to construction. Any discrepancies found in this drawing or any other related documents are to be reported to the designer prior to construction. Users of this document shall rely solely on the professional judgement and skill of installers in determining the appropriateness of using or referring to this document and to satisfy themselves as the accuracy of the data it contains. All construction must be in accordance with or Outdure's installation guidelines, or local building code, national standards, statutory regulations, local authority requirements which take precedence over any details in this document. Note that when creating any structure over any waterproof membrane system, it is the sole responsibility of the installer to ensure the membrane manufacturer's warranty remains valid. This drawing is the sole property of Outdure and must not be copied, reproduced, retained or disclosed to any unauthorized party, wholly or in part without permission of Outdure. Users acknowledge that Outdure is not liable in any respect of any particular use or application of the material provided. If in doubt about any details, please contact Outdure for further clarification www.outdure.com/contact

