


BGC

Fibre Cement

DB4 - 2400mm minimum length

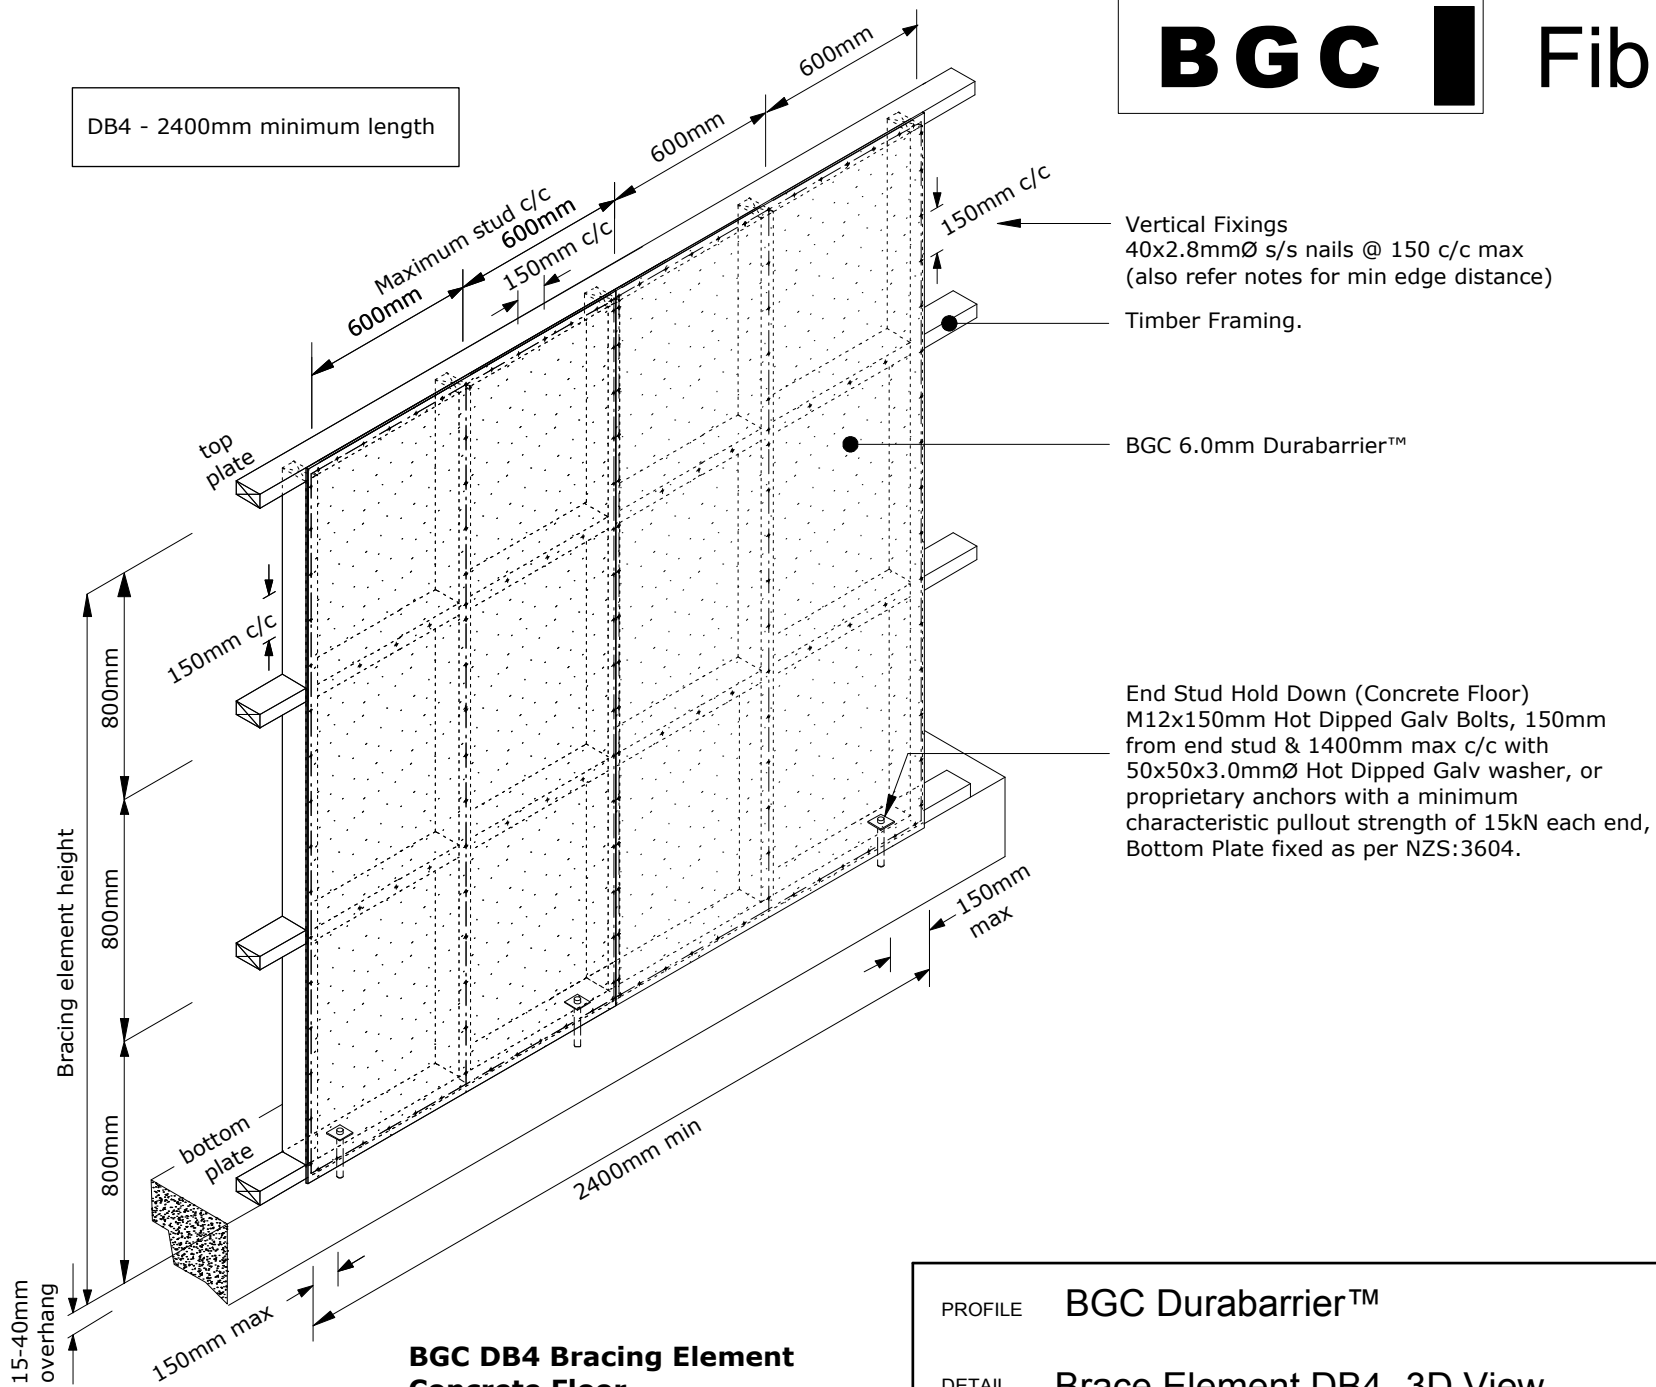

**BGC DB4 Bracing Element
Concrete Floor**

PROFILE BGC Durabarrier™

DETAIL Brace Element DB4- 3D View

DATE May 2011

SCALE 1:25 @ A4

DETAIL NO. DB 15