


BRANZ Appraised
Appraisal No.510 [2013]

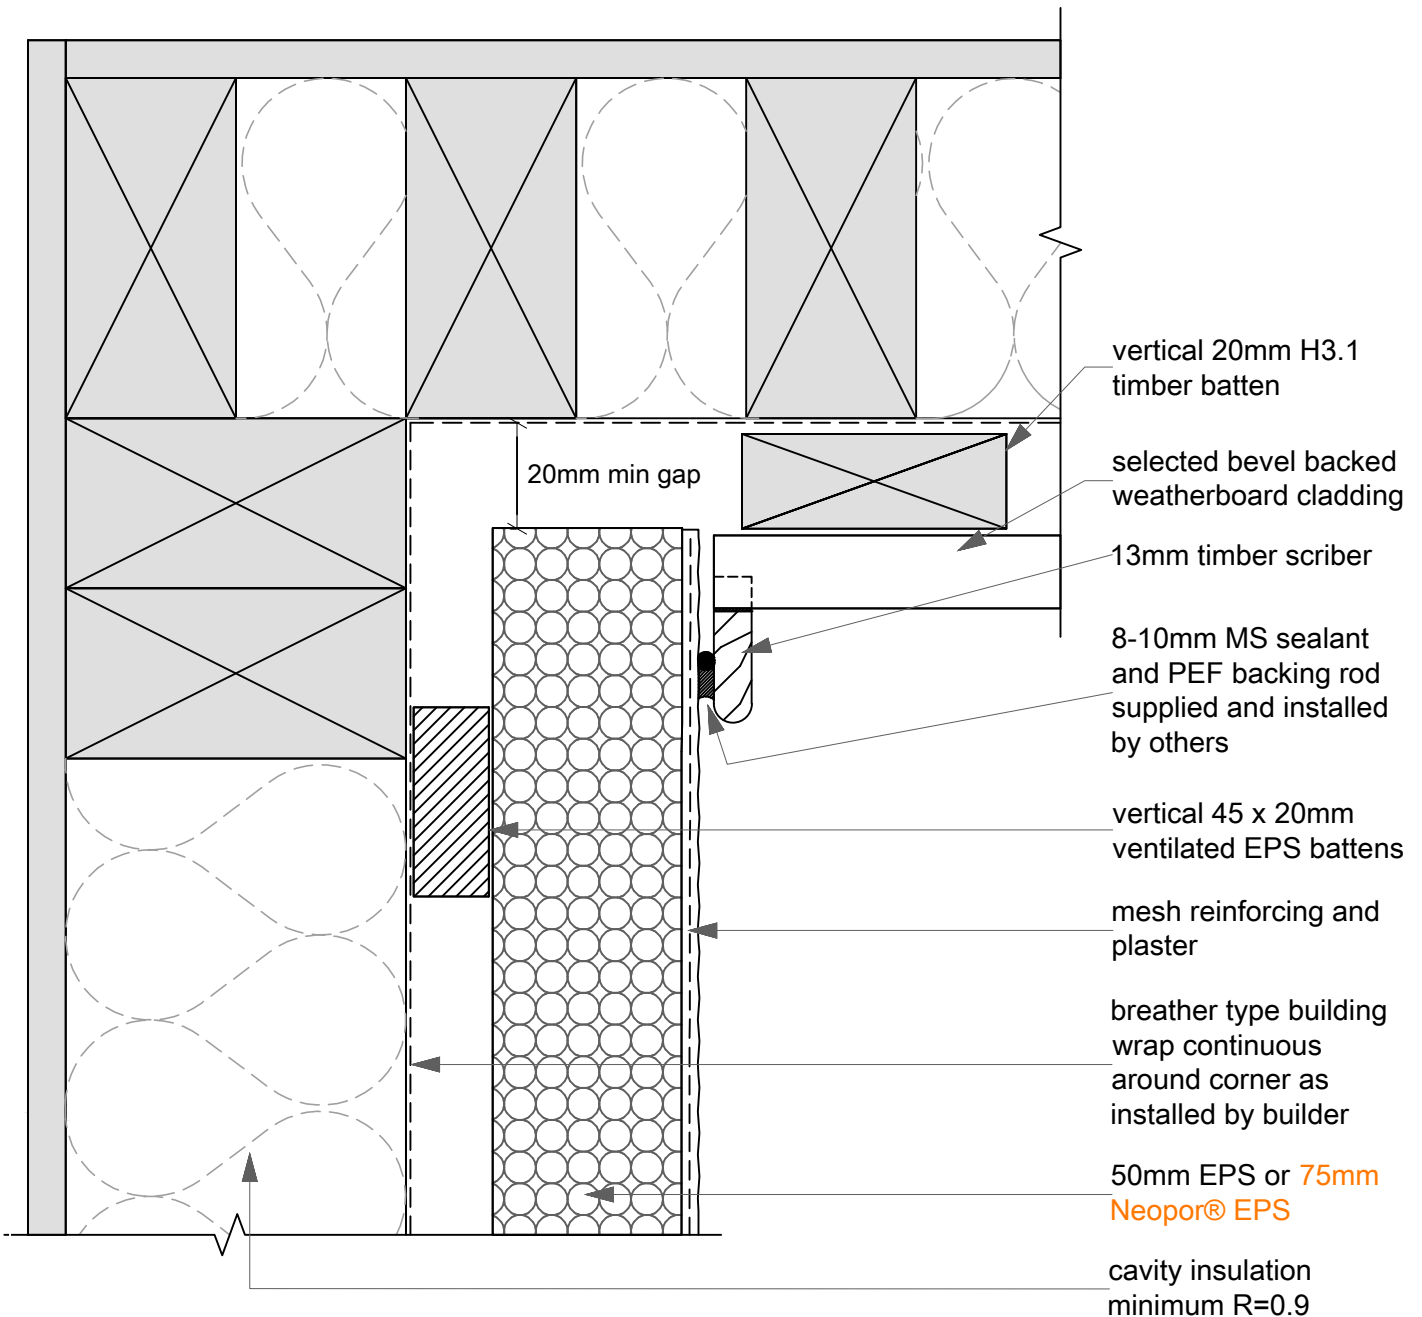

05C
SCALE: 1:2

Wall: Internal Corner - B.B WEATHERBOARD
CAVITECLAD