

FIXED WINDOW


FAIRVIEW SYSTEMS LIMITED SPECIFIERS GUIDE 2014 © TECHNICAL SPECIFICATIONS & PROFILE DETAILS SUBJECT TO CHANGE WITHOUT NOTICE

ARCHITECTURAL CUBIC 40, CAVITY CONSTRUCTION, BEVEL BACK WEATHERBOARD DETAILS

DATE
30.11.2015

SCALE
1:1

REF. AL40 BBW CC 01

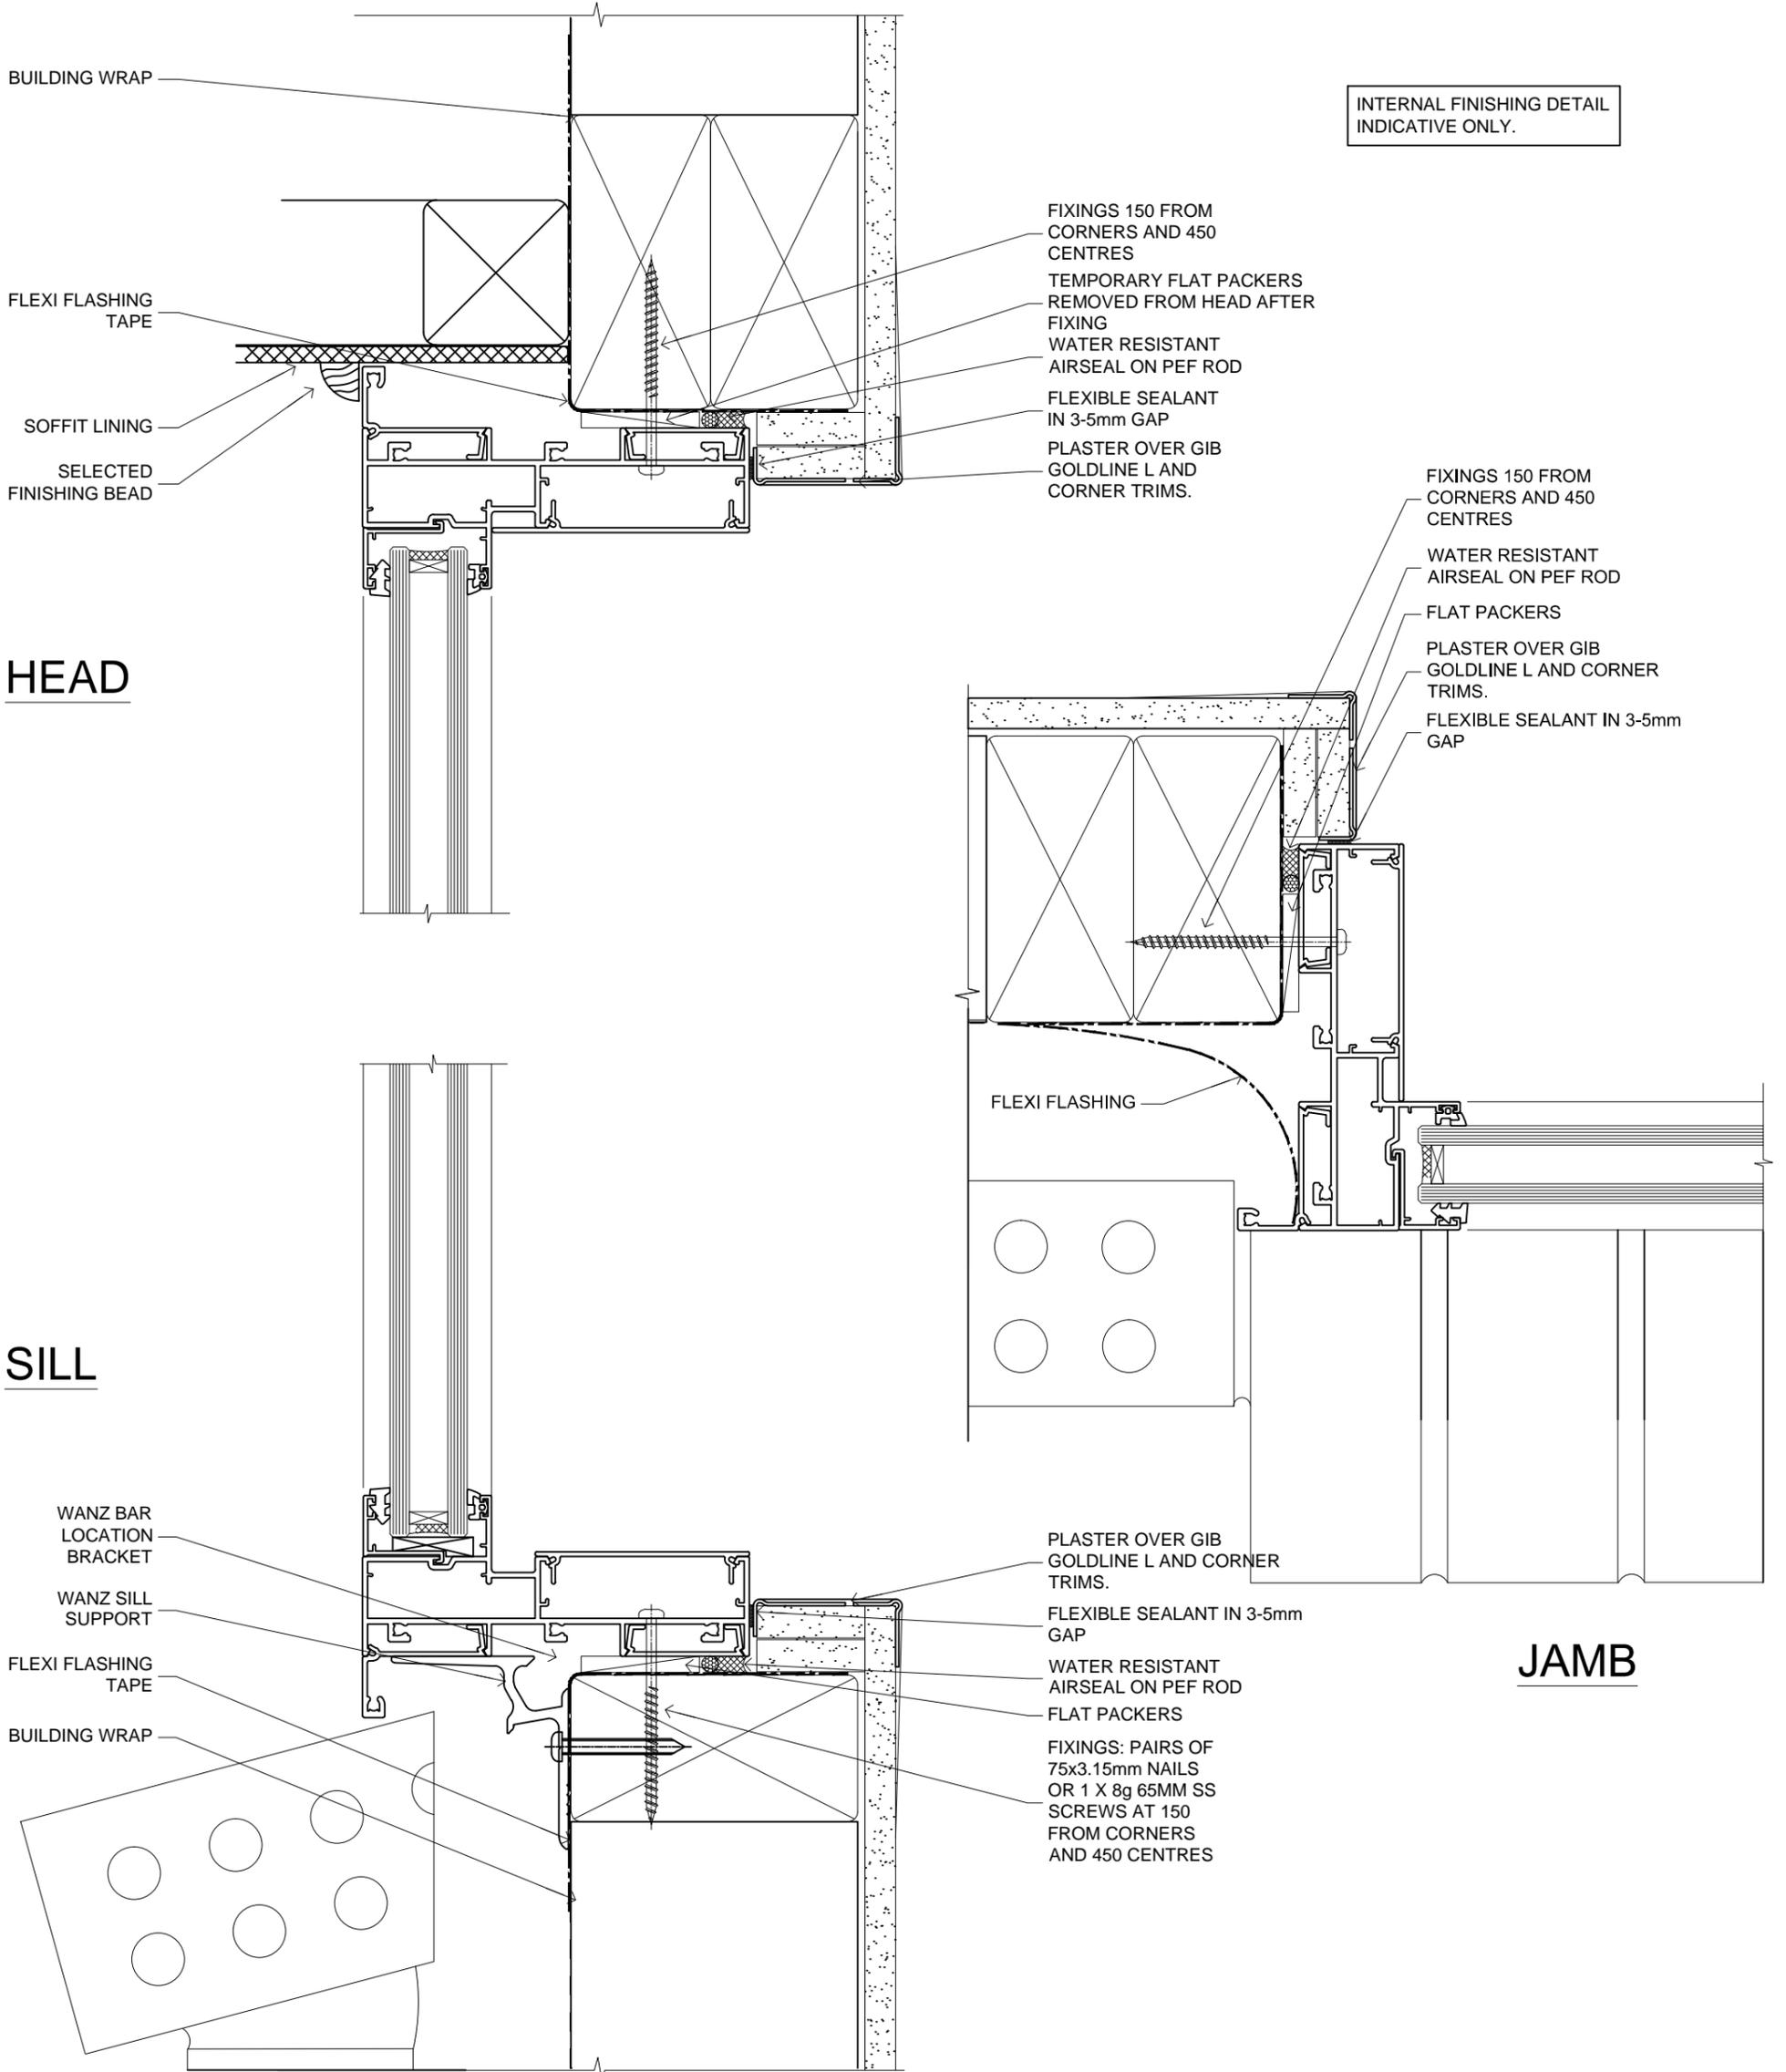


FAIRVIEW SYSTEMS LIMITED SPECIFIERS GUIDE 2014 © TECHNICAL SPECIFICATIONS & PROFILE DETAILS SUBJECT TO CHANGE WITHOUT NOTICE

ARCHITECTURAL CUBIC 40, CAVITY CONSTRUCTION, BRICK VENEER DETAILS

DATE
30.11.2015

SCALE
1:1

REF. AL40 B-V CC 01

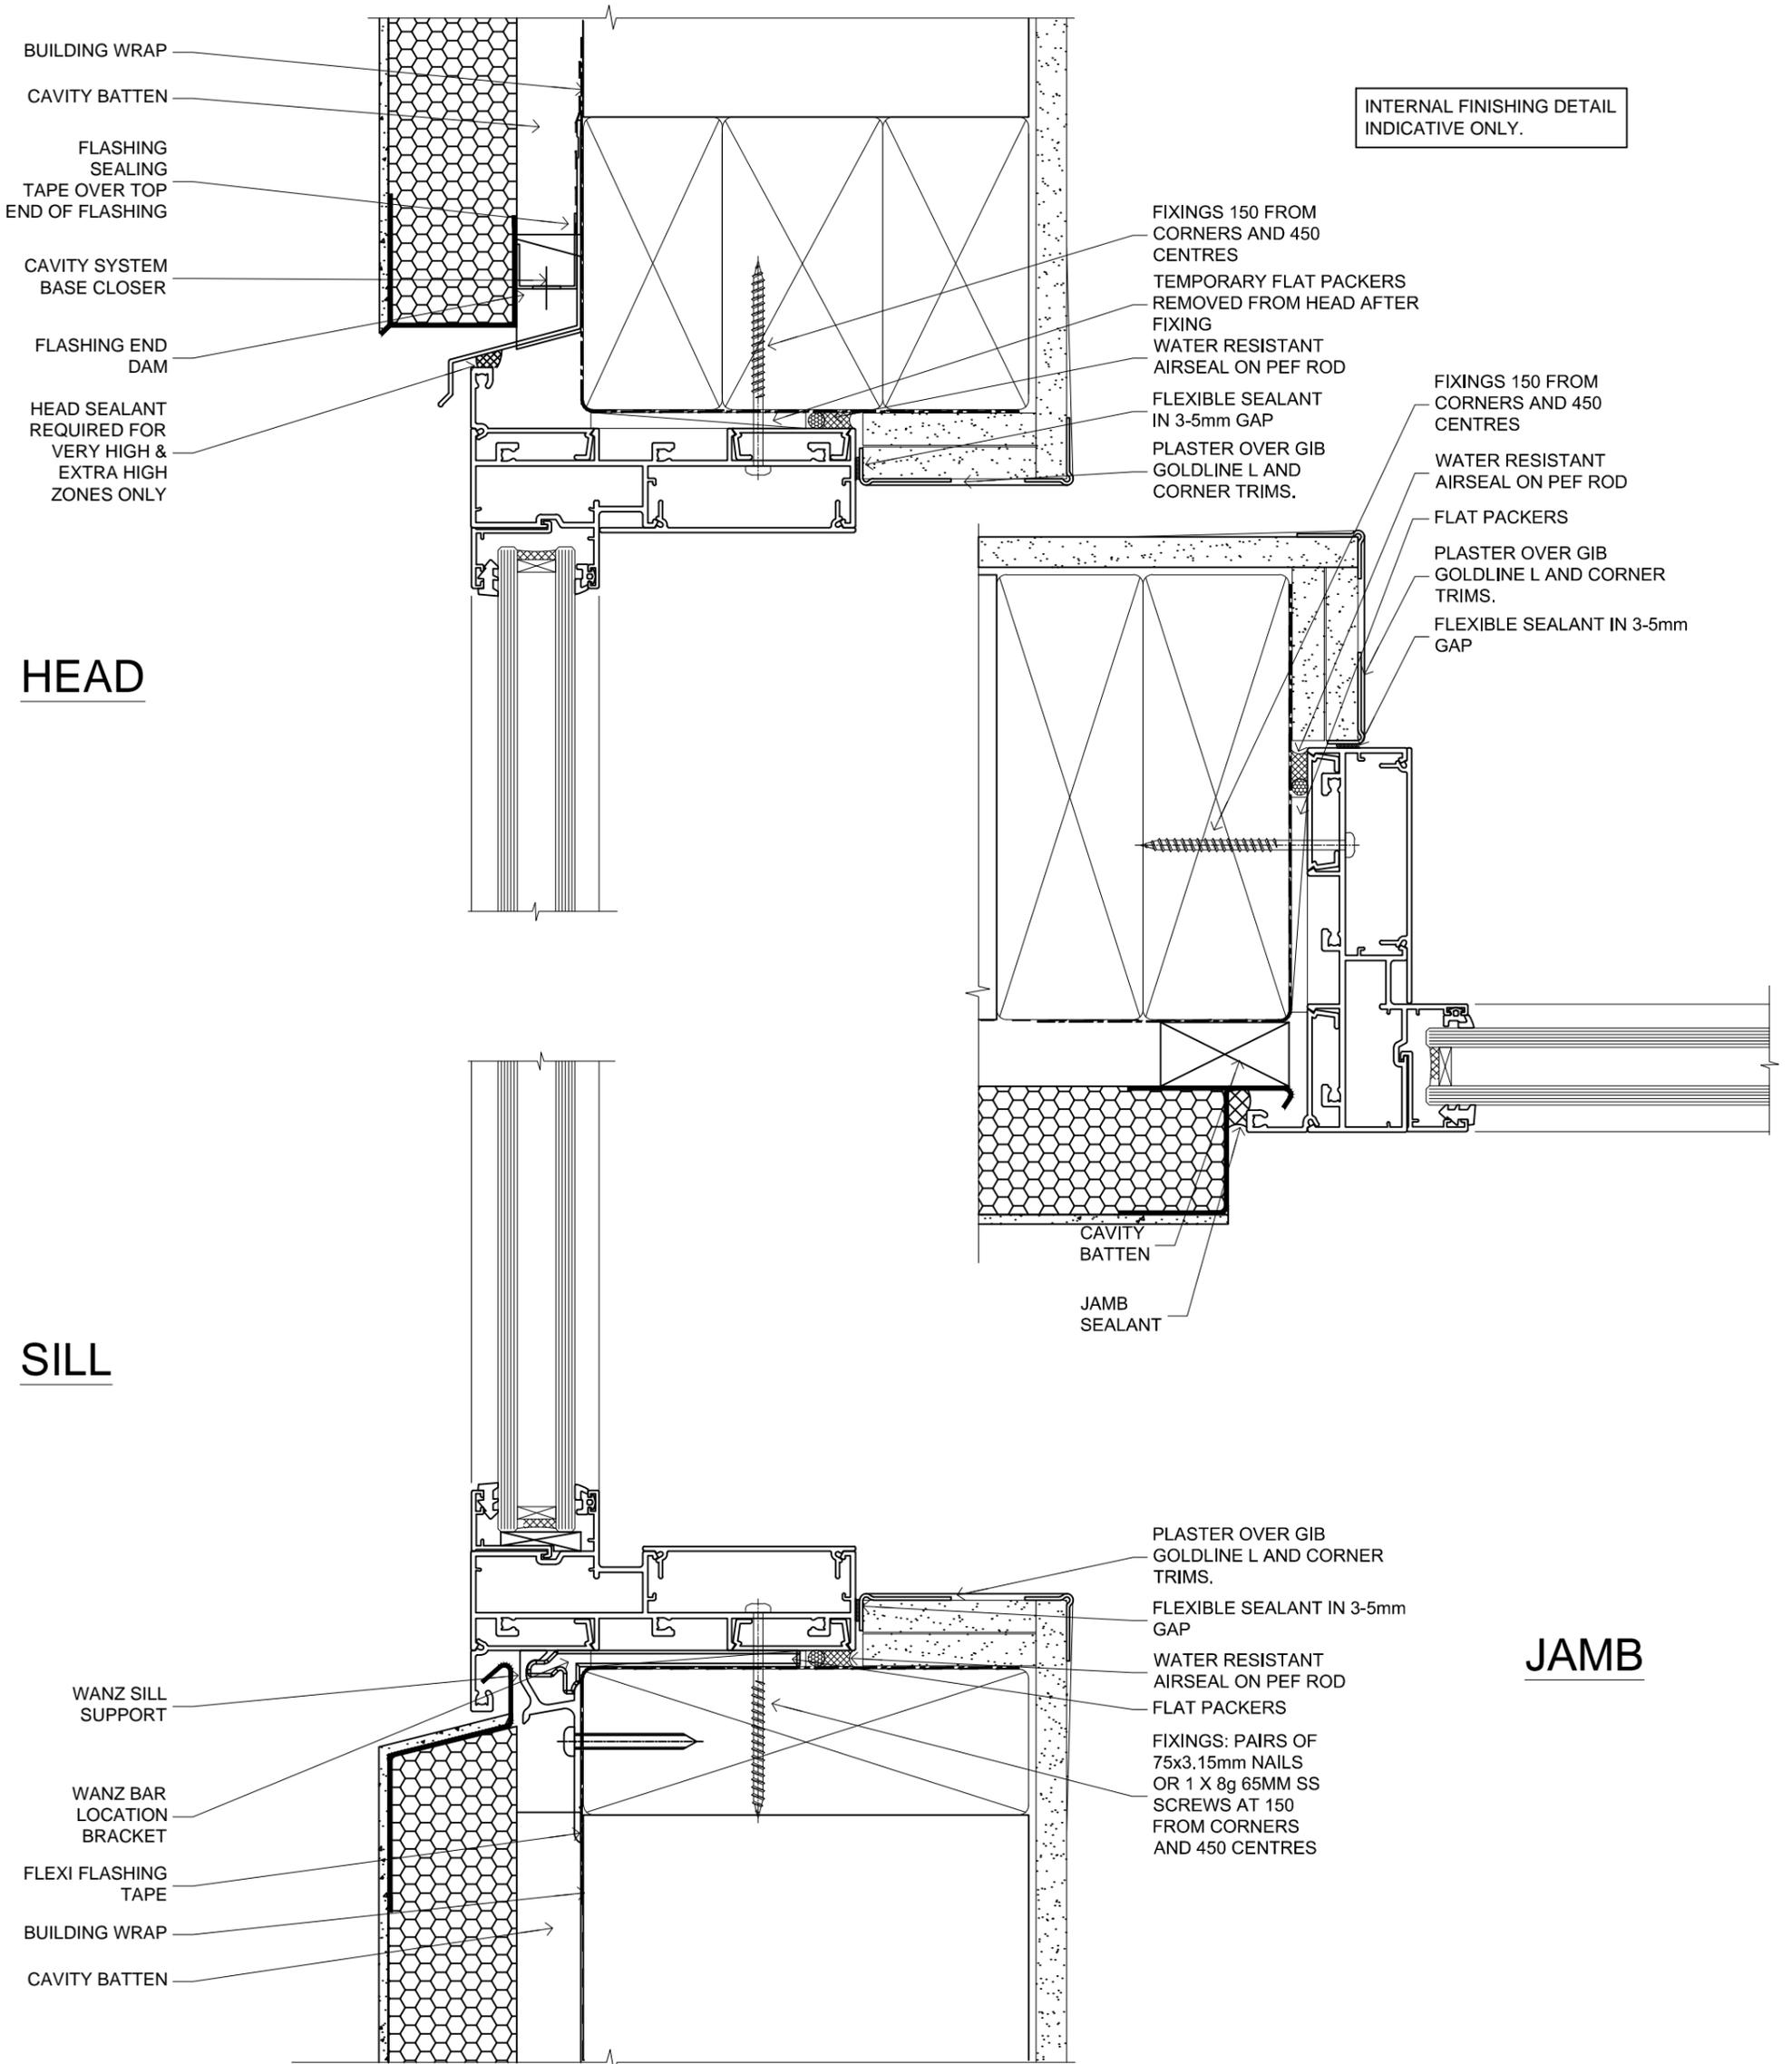


FAIRVIEW SYSTEMS LIMITED SPECIFIERS GUIDE 2014 © TECHNICAL SPECIFICATIONS & PROFILE DETAILS SUBJECT TO CHANGE WITHOUT NOTICE

ARCHITECTURAL CUBIC 40, CAVITY CONSTRUCTION, EIFS RECESSED DETAILS

DATE
30.11.2015

SCALE
1:1

REF. AL40 EIFS CC 01

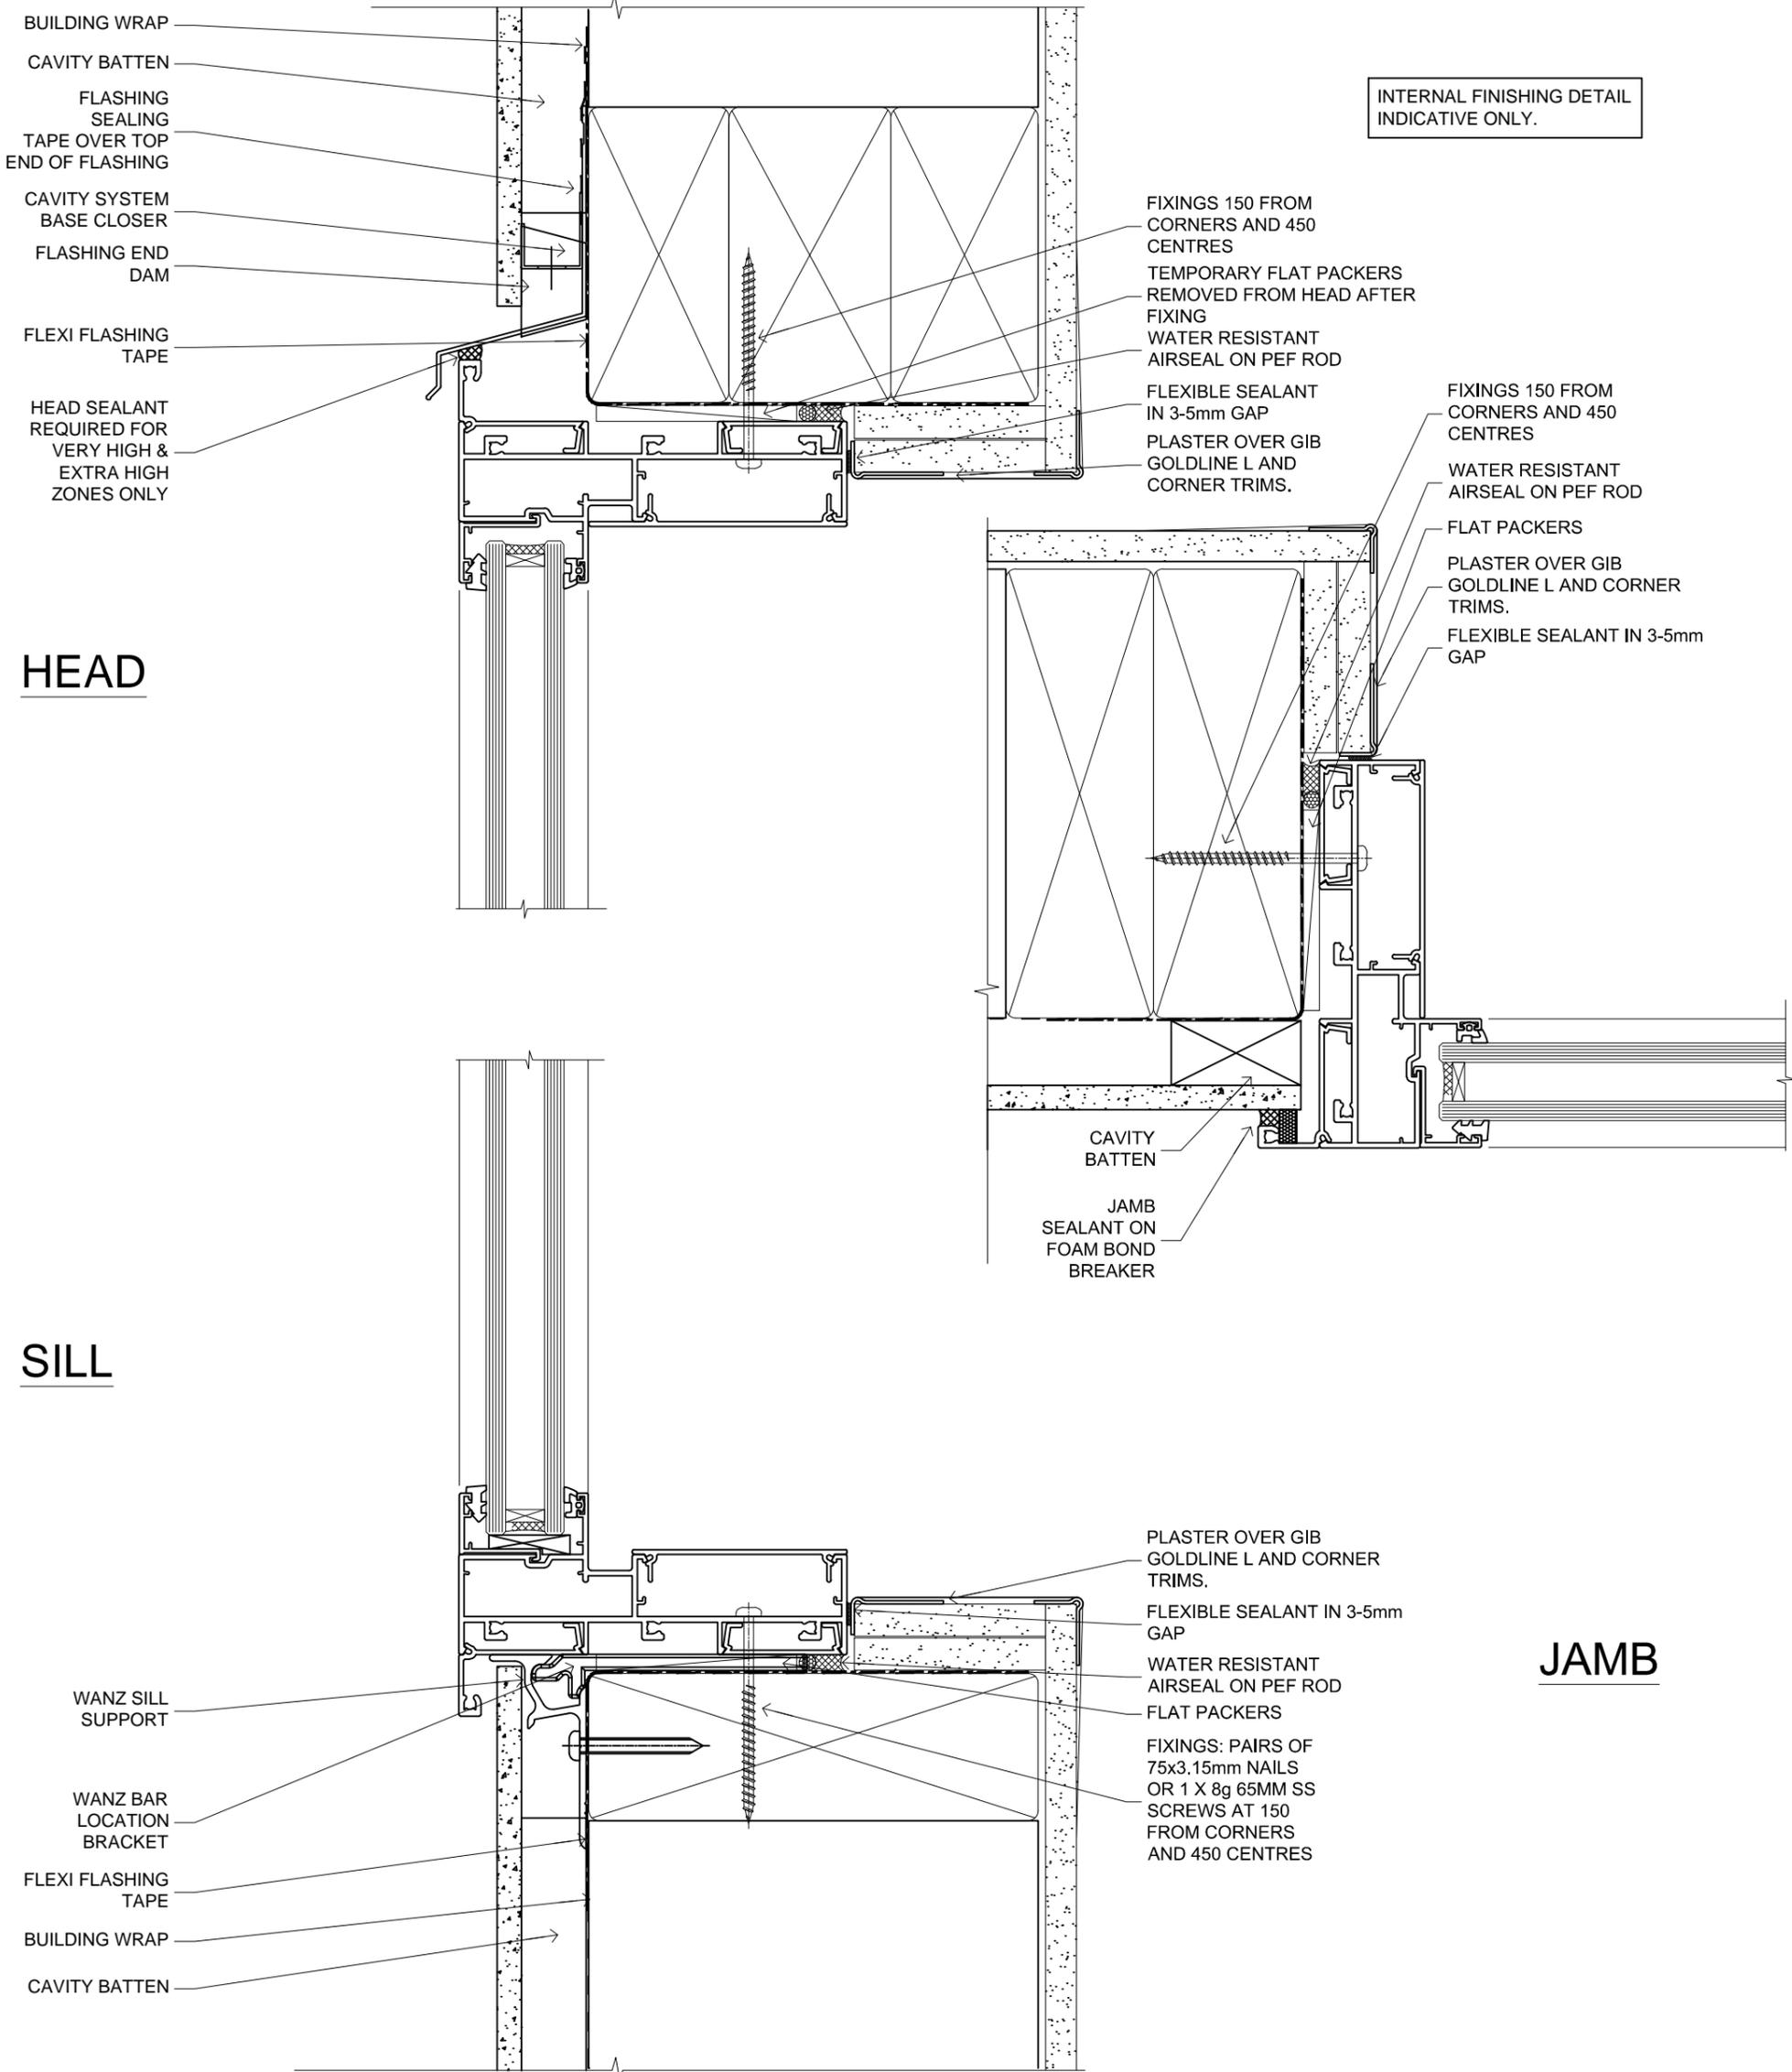


FAIRVIEW SYSTEMS LIMITED SPECIFIERS GUIDE 2014 © TECHNICAL SPECIFICATIONS & PROFILE DETAILS SUBJECT TO CHANGE WITHOUT NOTICE

ARCHITECTURAL CUBIC 40, CAVITY CONSTRUCTION, FIBRE CEMENT SHEET DETAILS

DATE
30.11.2015

SCALE
1:1

REF. AL40 FCS CC 01

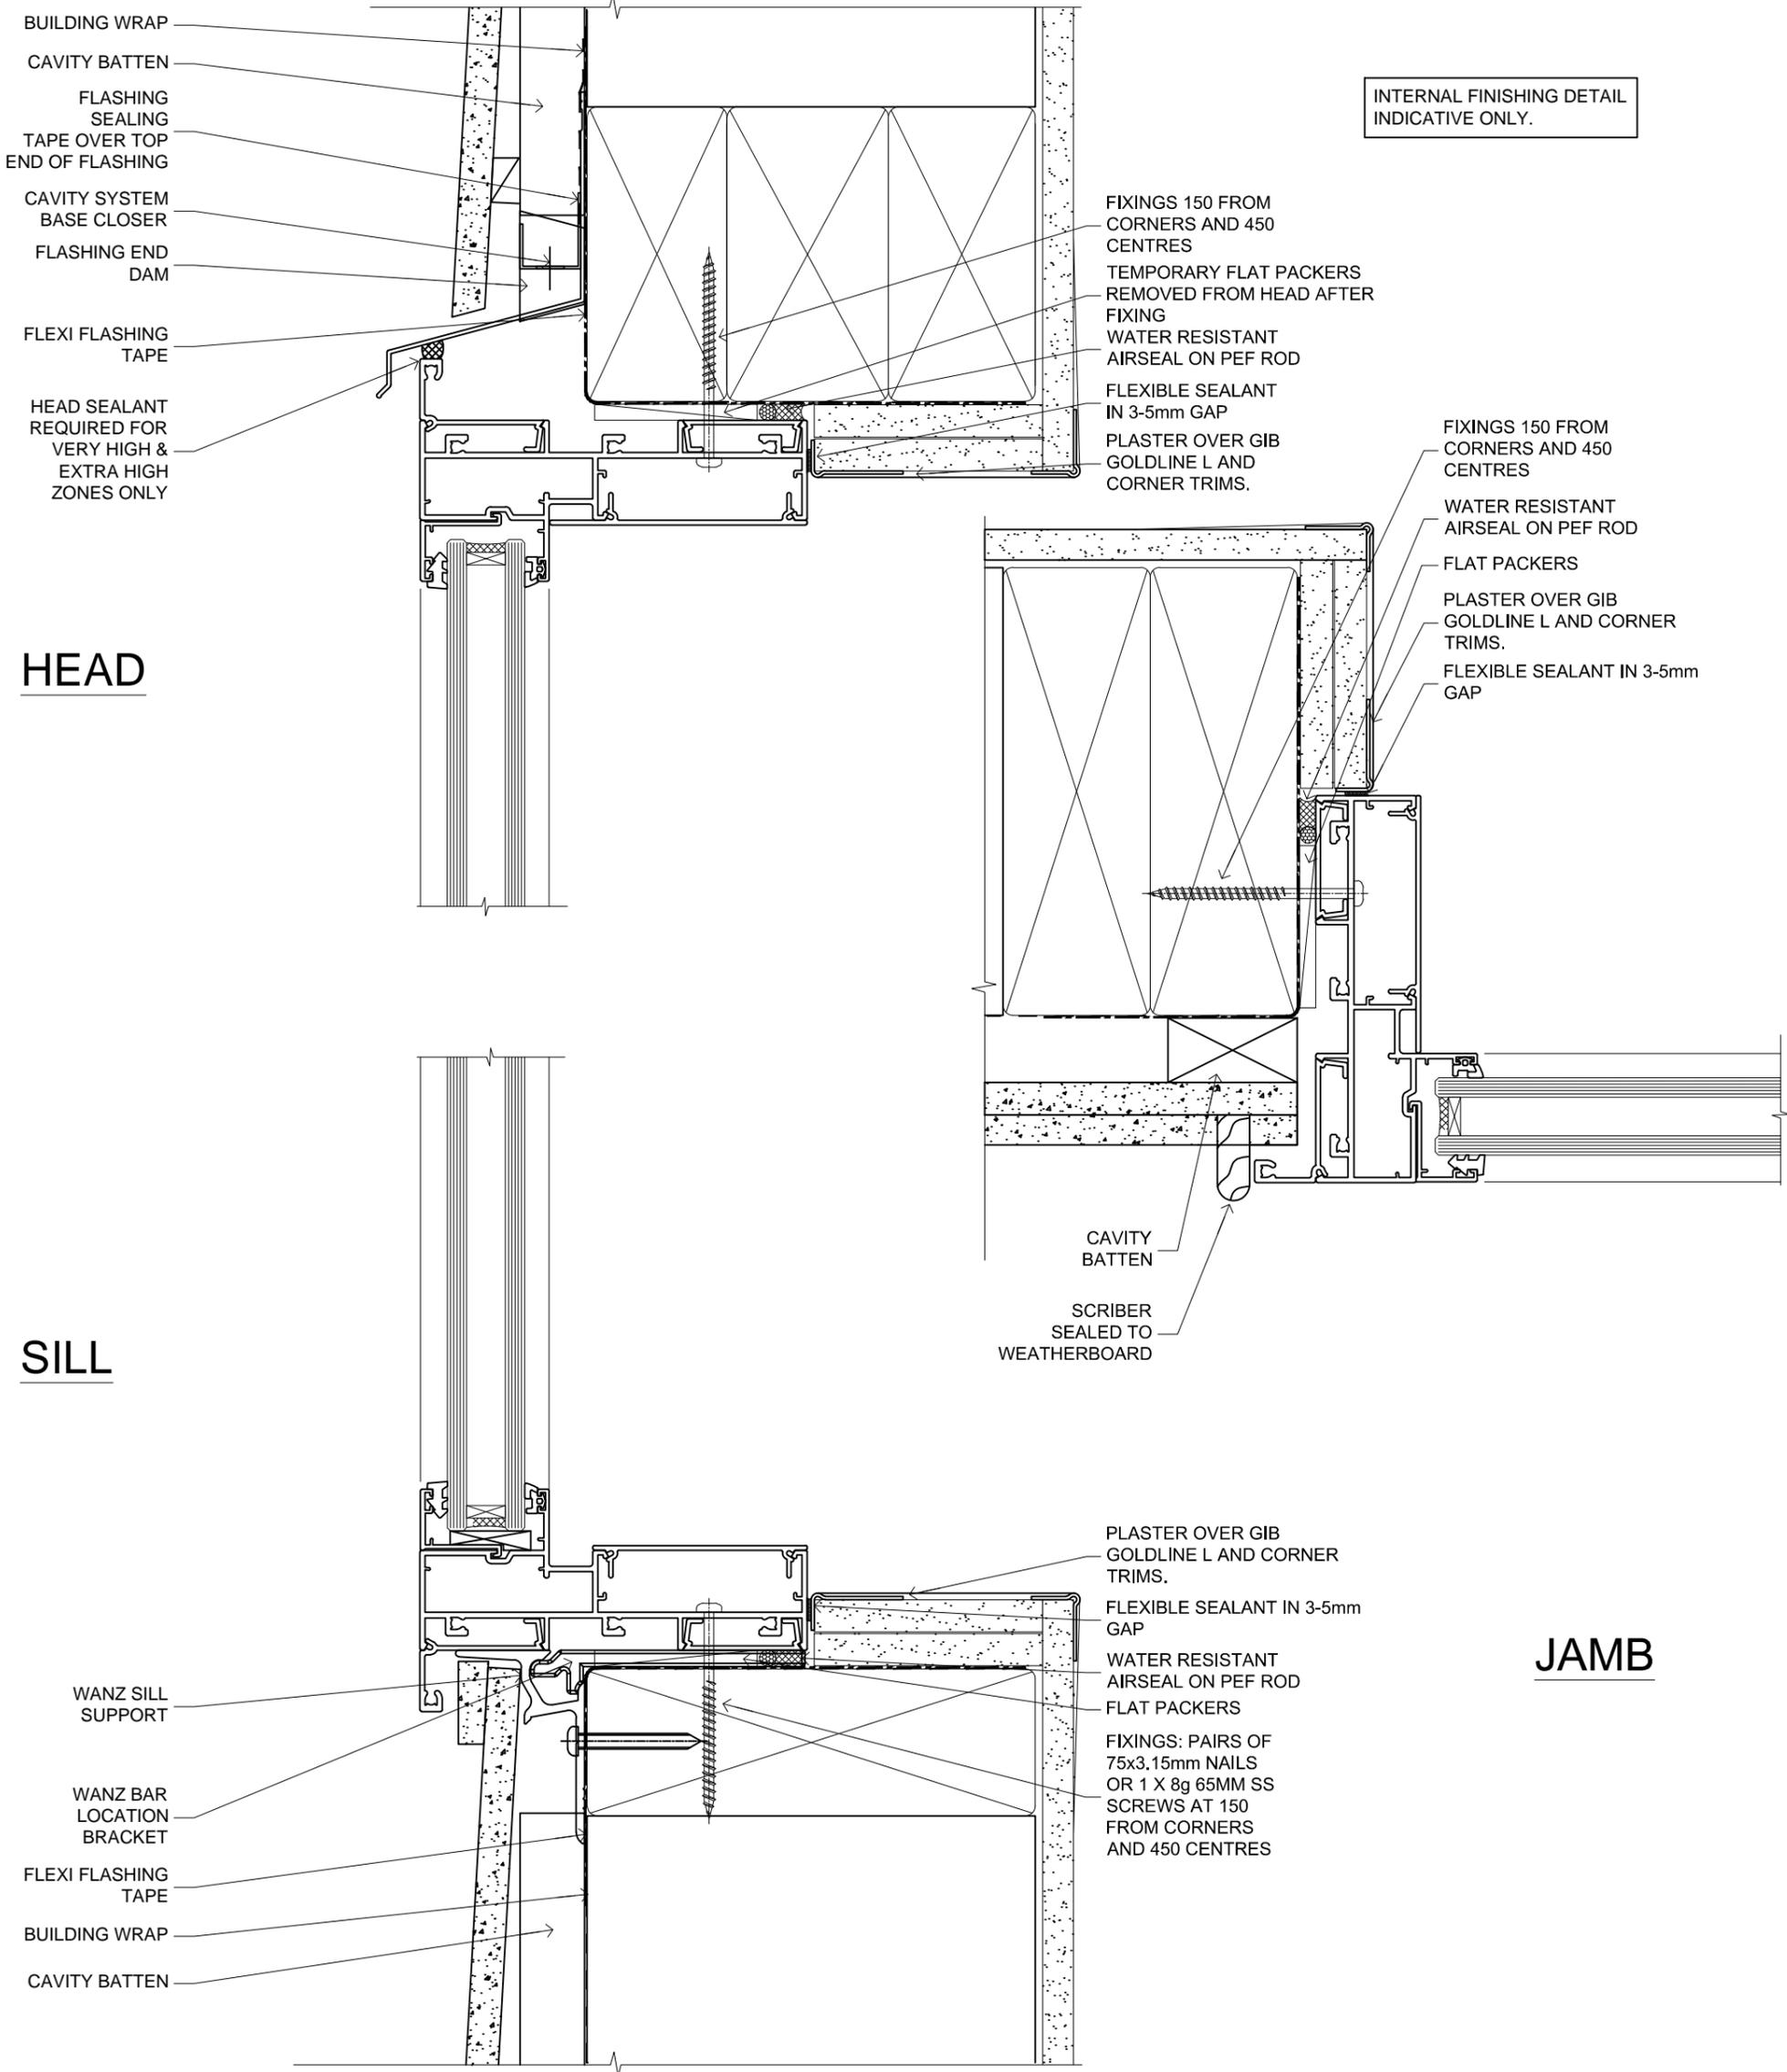


FAIRVIEW SYSTEMS LIMITED SPECIFIERS GUIDE 2014 © TECHNICAL SPECIFICATIONS & PROFILE DETAILS SUBJECT TO CHANGE WITHOUT NOTICE

ARCHITECTURAL CUBIC 40, CAVITY CONSTRUCTION, FIBRE CEMENT WEATHERBOARD DETAILS

DATE
30.11.2015

SCALE
1:1

REF. AL40 FCW CC 01

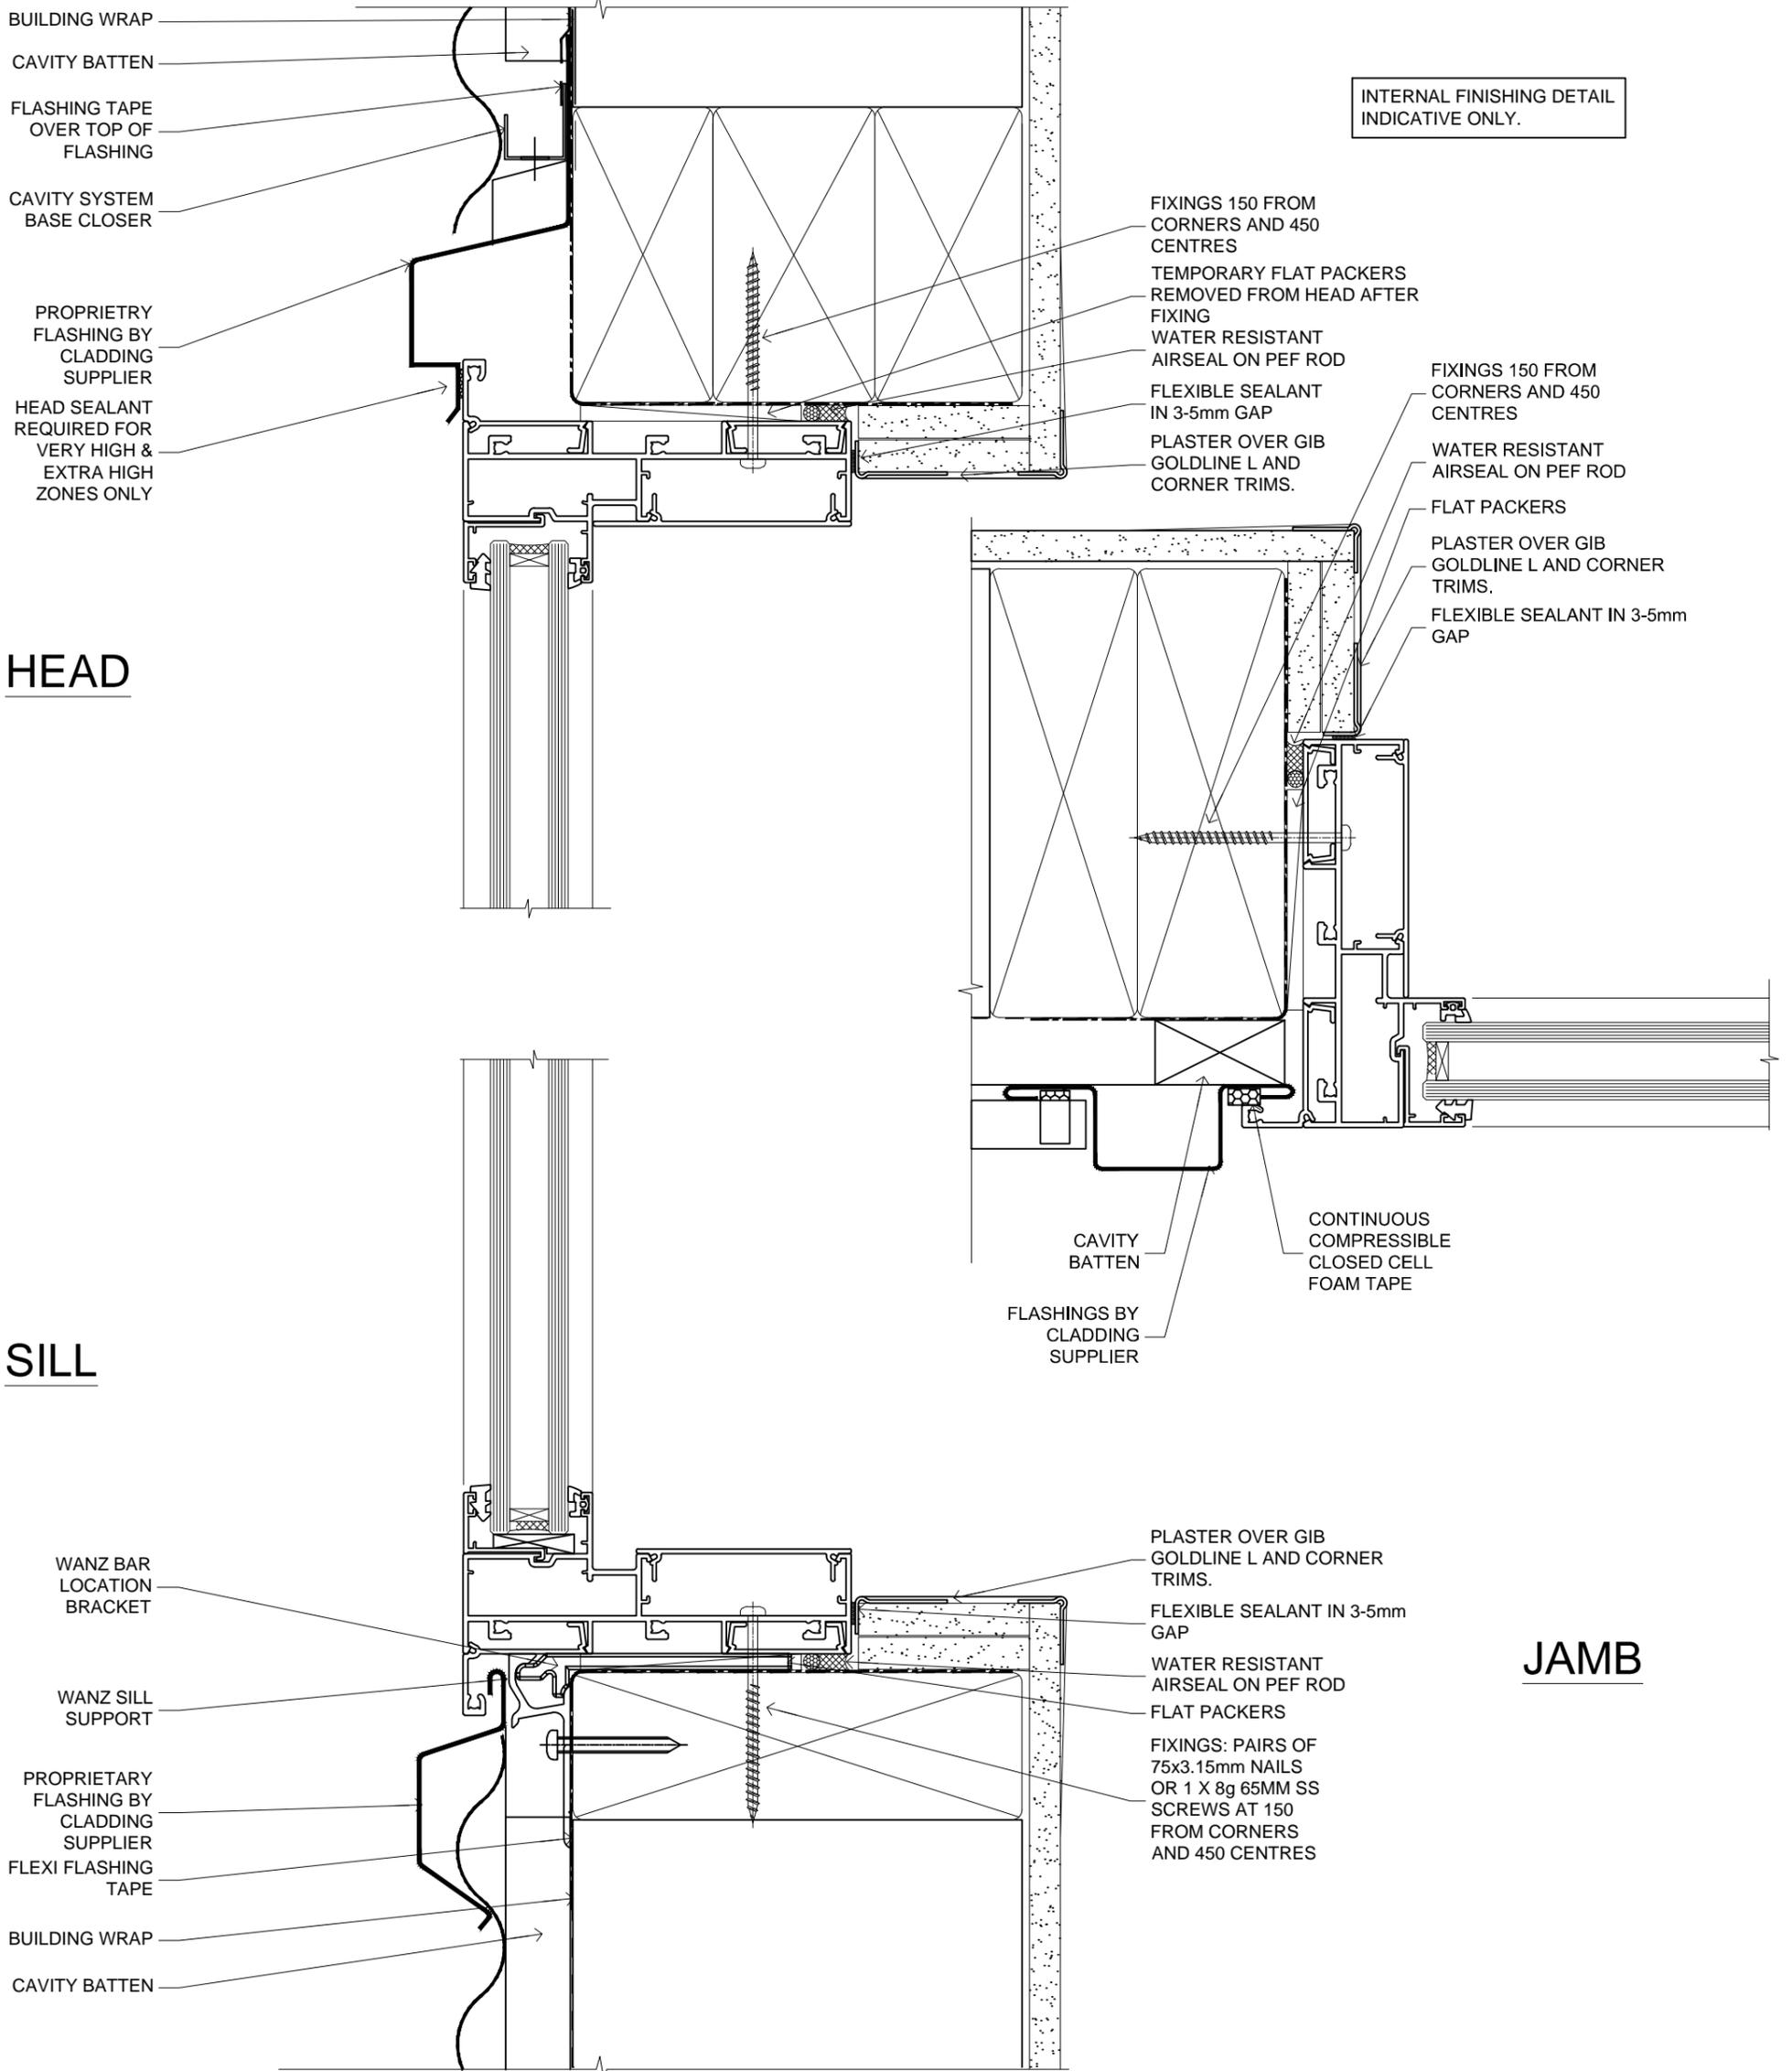


FAIRVIEW SYSTEMS LIMITED SPECIFIERS GUIDE 2014 © TECHNICAL SPECIFICATIONS & PROFILE DETAILS SUBJECT TO CHANGE WITHOUT NOTICE

**ARCHITECTURAL CUBIC 40, CAVITY CONSTRUCTION,
HORIZONTAL PROFILE METAL DETAILS**

DATE
30.11.2015

SCALE
1:1

REF. AL40 HPM CC 01

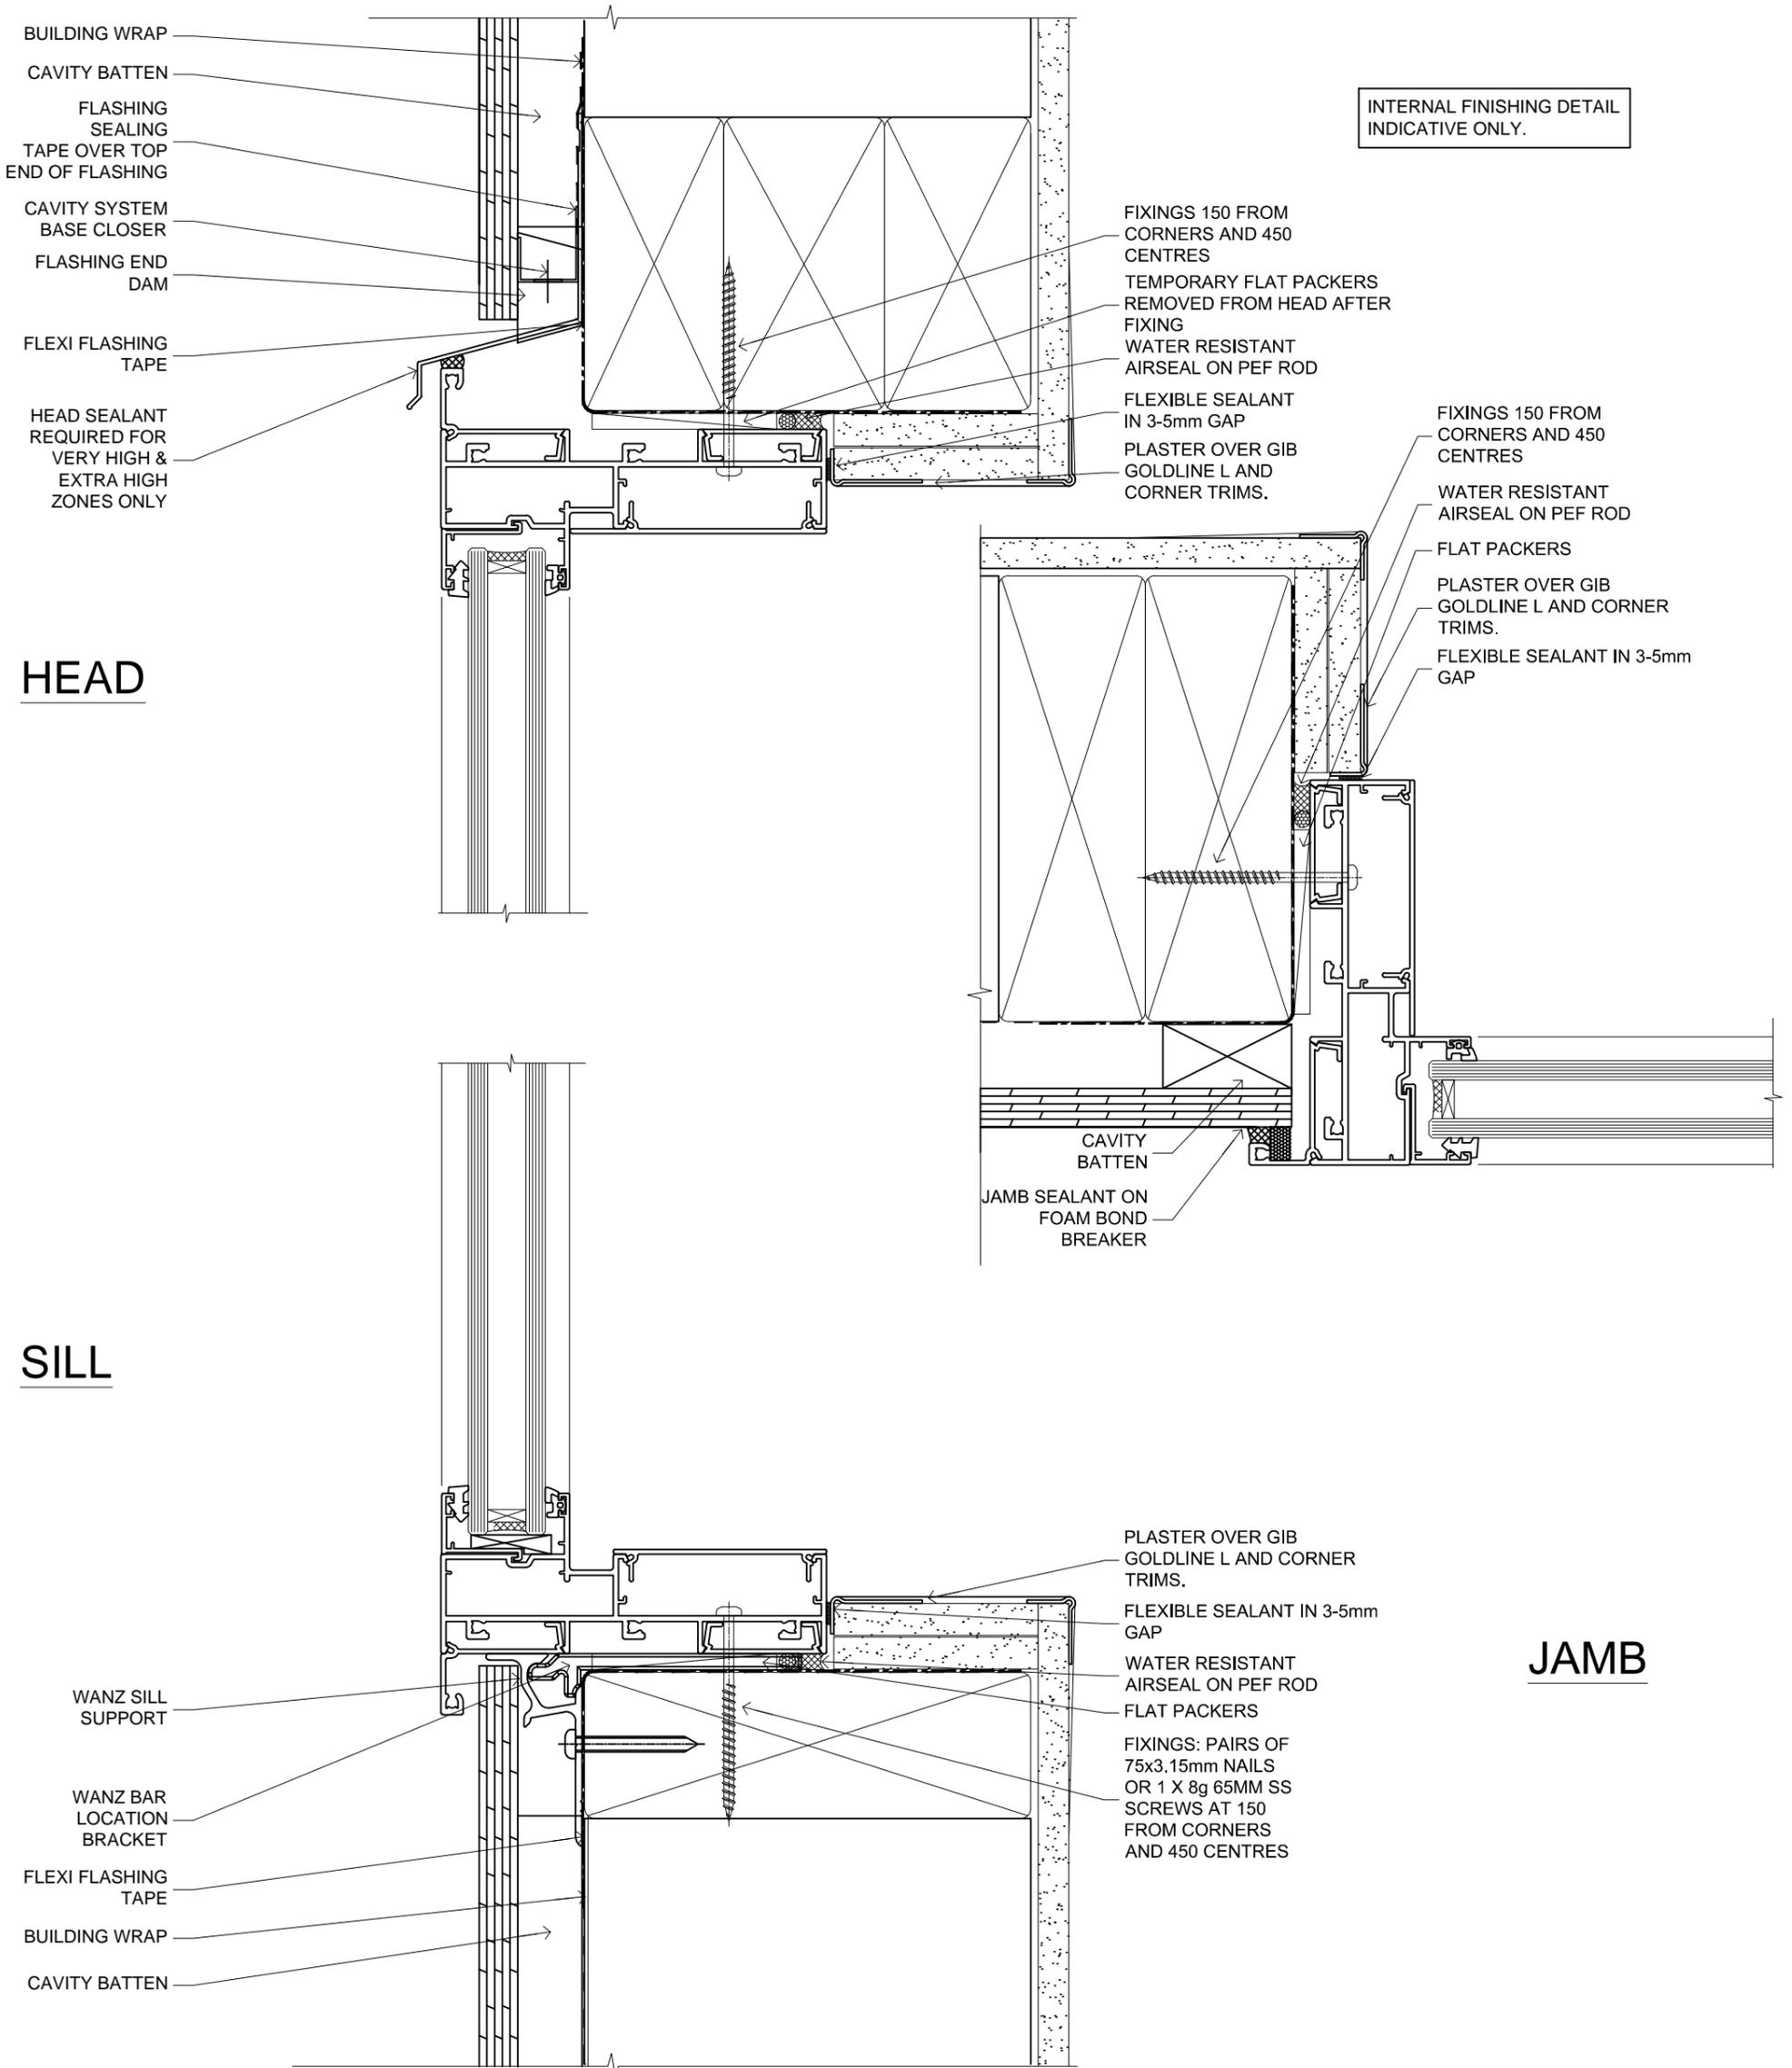


FAIRVIEW SYSTEMS LIMITED SPECIFIERS GUIDE 2014 © TECHNICAL SPECIFICATIONS & PROFILE DETAILS SUBJECT TO CHANGE WITHOUT NOTICE

ARCHITECTURAL CUBIC 40, CAVITY CONSTRUCTION, PLYWOOD SHEET DETAILS

DATE
30.11.2015

SCALE
1:1

REF. AL40 PWS CC 01

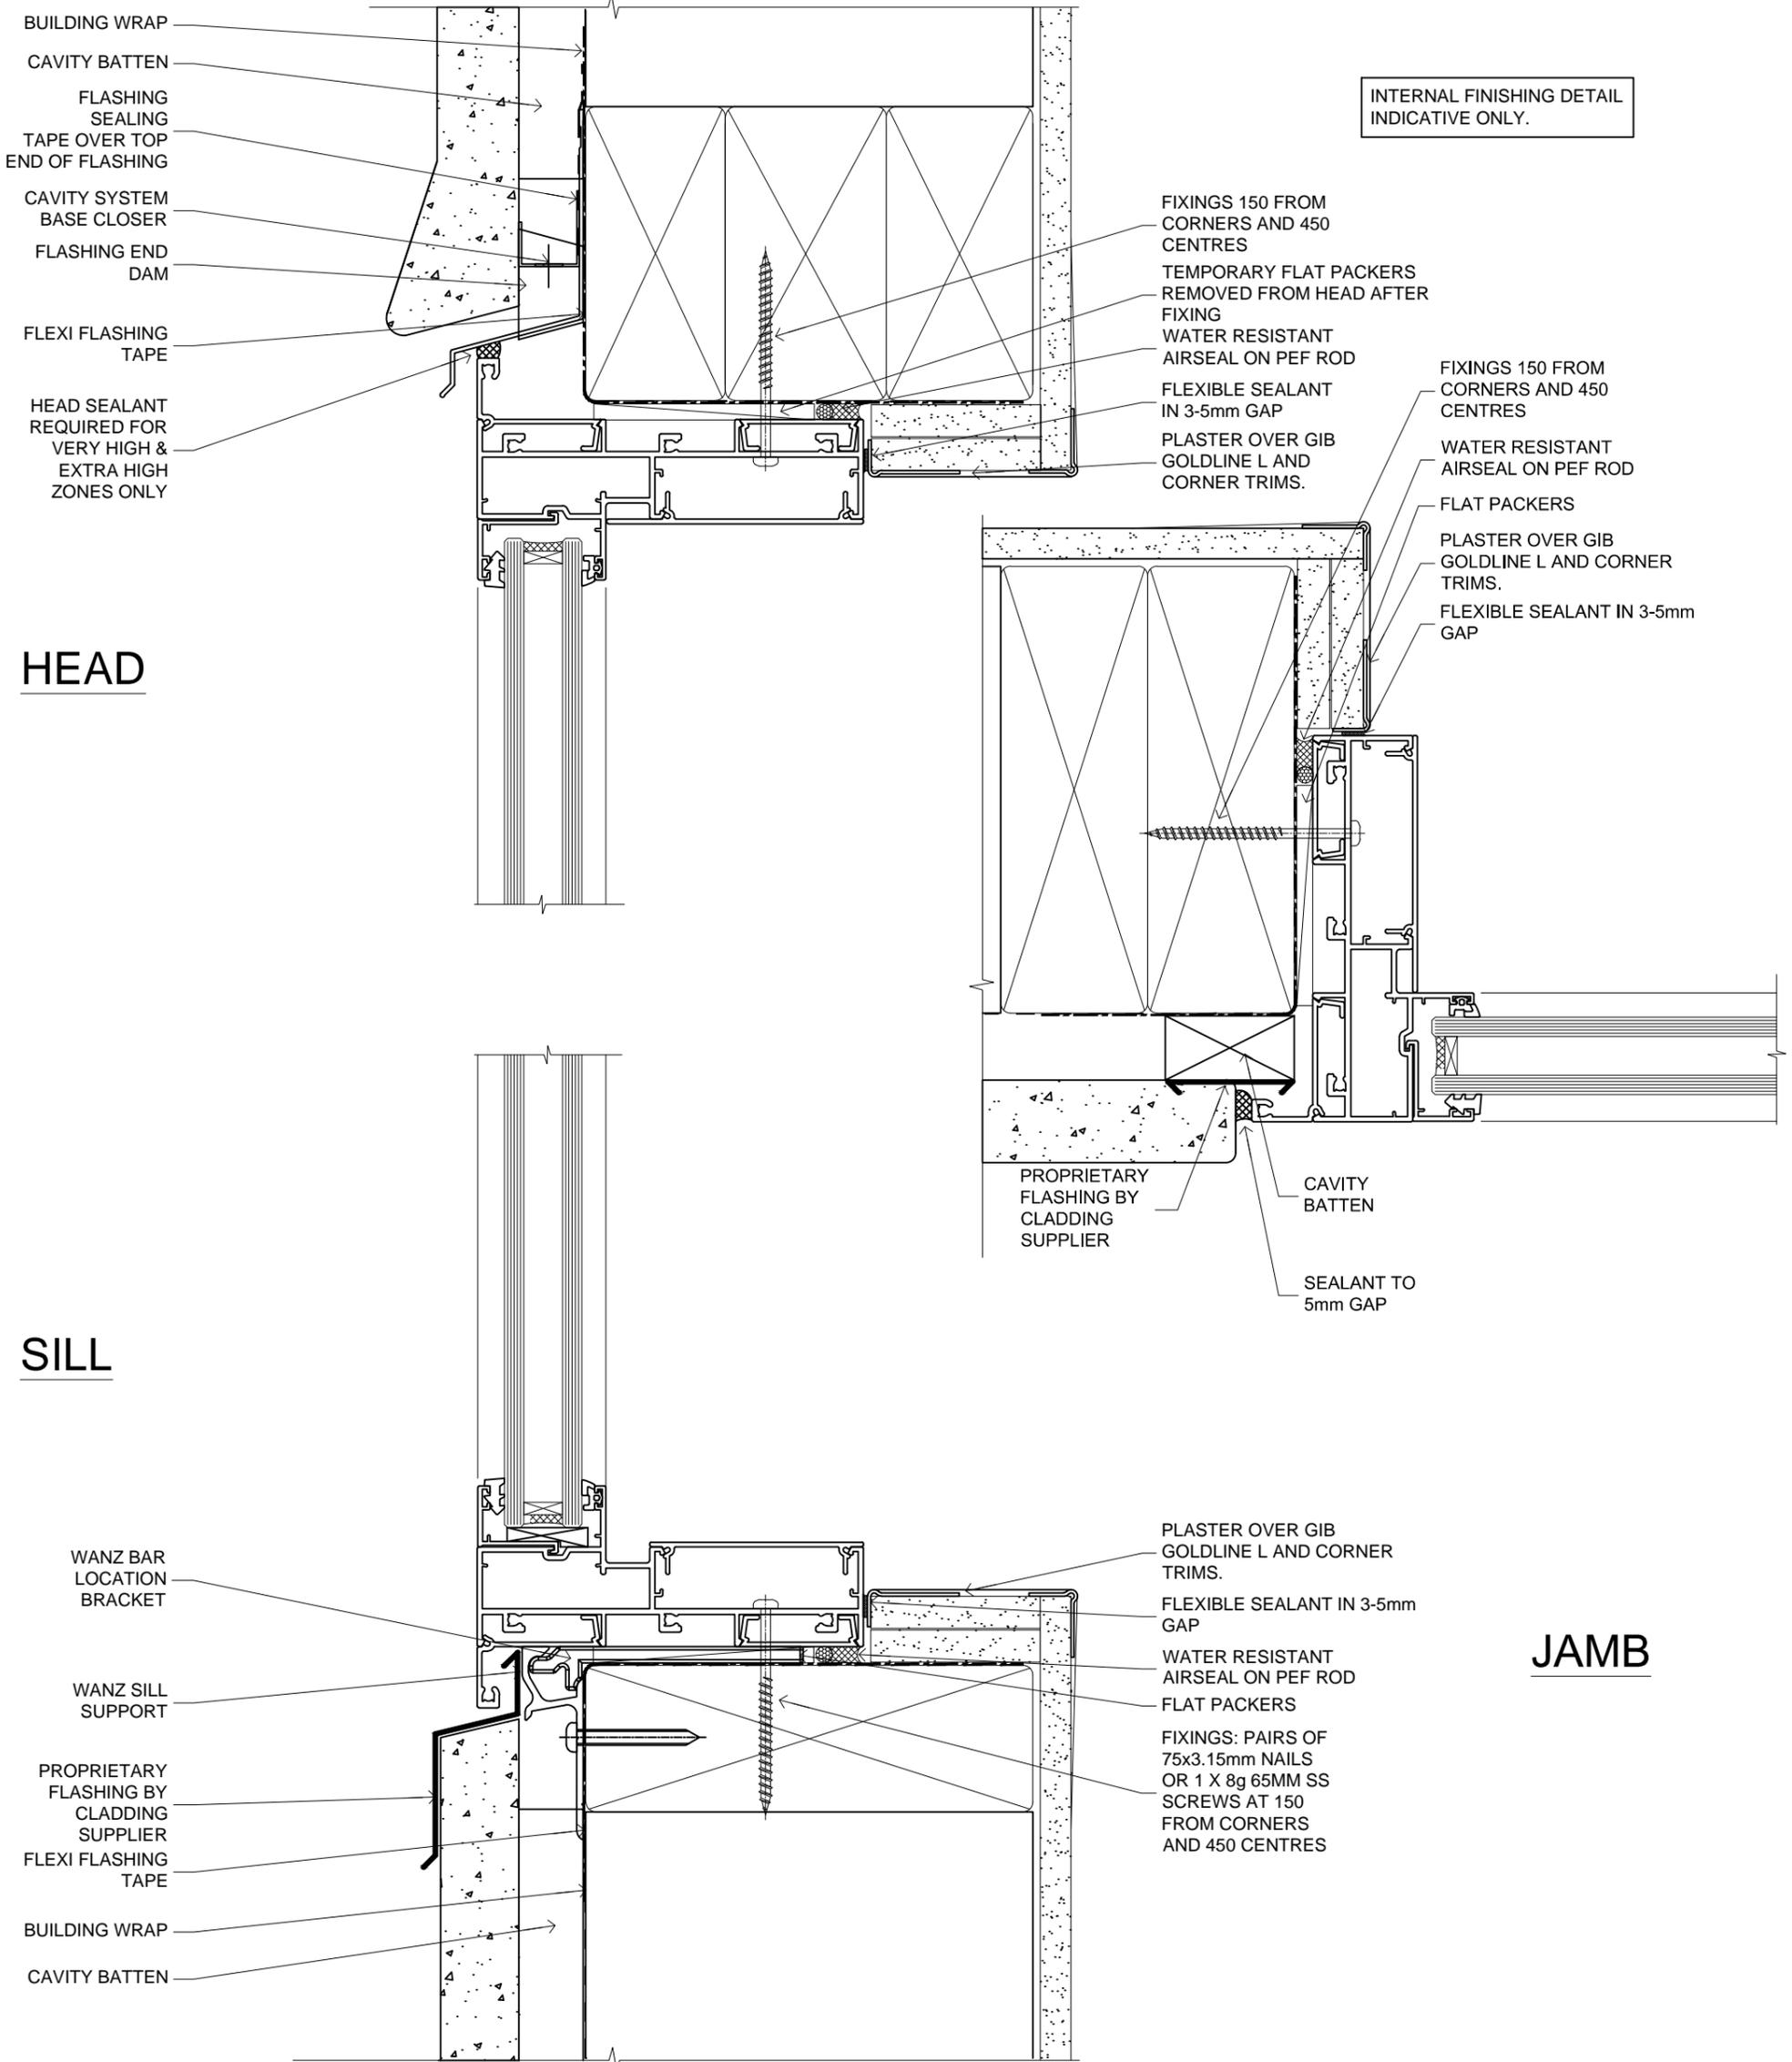

FIXED WINDOW

FAIRVIEW SYSTEMS LIMITED SPECIFIERS GUIDE 2014 © TECHNICAL SPECIFICATIONS & PROFILE DETAILS SUBJECT TO CHANGE WITHOUT NOTICE

ARCHITECTURAL CUBIC 40, CAVITY CONSTRUCTION, STUCCO RECESSED DETAILS

DATE
30.11.2015

SCALE
1:1

REF. AL40 S-R CC 01