


BGC

Fibre Cement

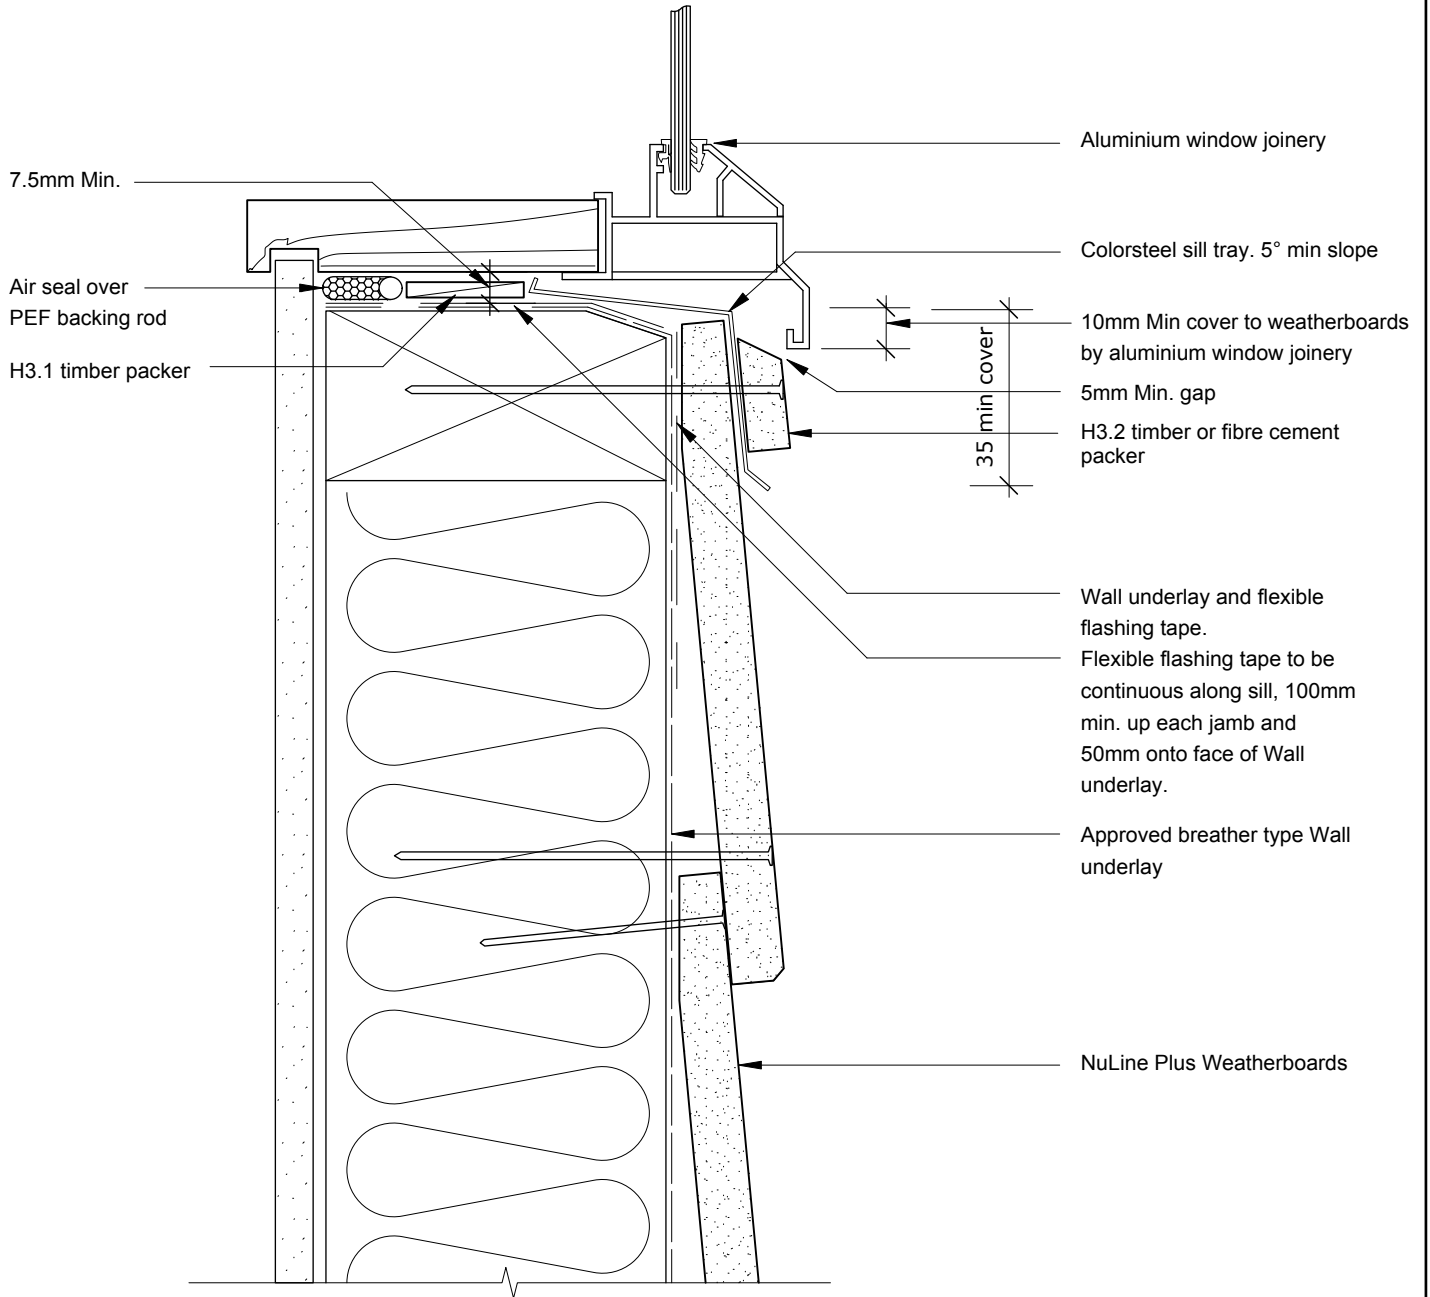

PROFILE NuLine™ Plus Weatherboards

DATE Sep 2012

DETAIL Window Sill
Direct Fixed

SCALE 1:2 @ A4

DETAIL NO. NU-08 D