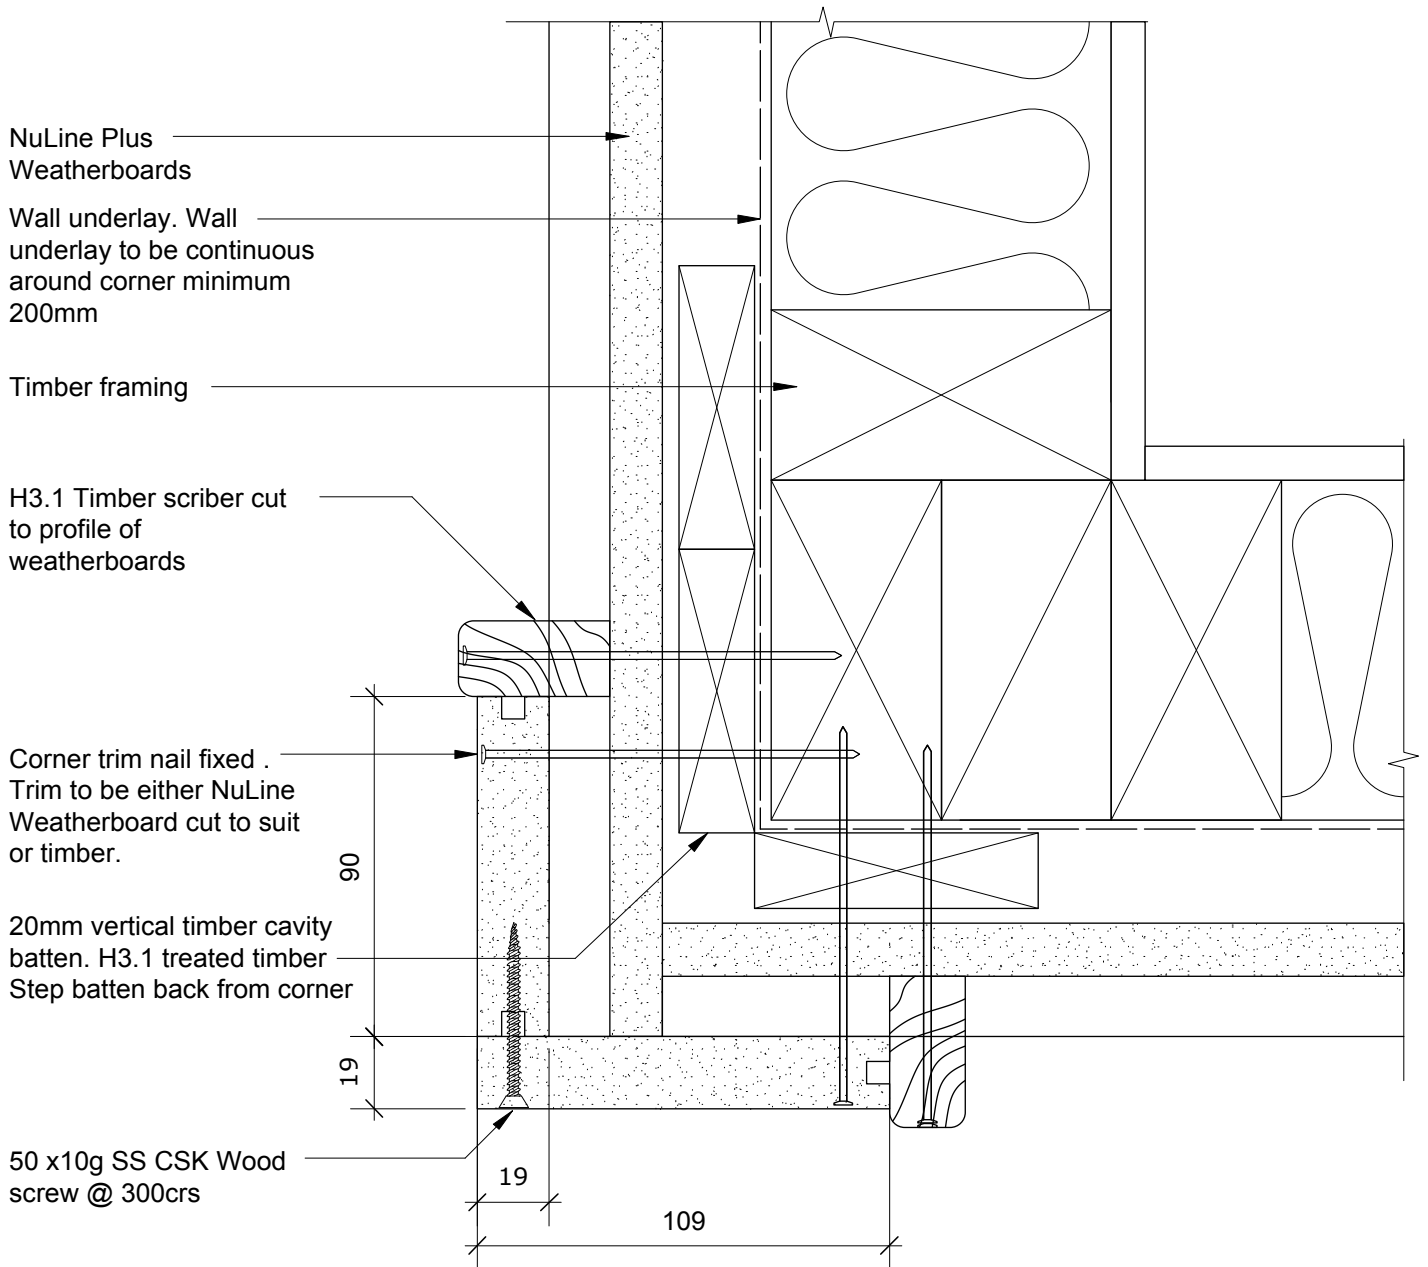


BGC**Fibre Cement**

PROFILE NuLine™ Plus Weatherboards

DATE Sep 2012

DETAIL External Boxed Corner
Cavity Construction

SCALE 1:2 @ A4

DETAIL NO. NU-05