


Disclaimer: This drawing has been issued as a guideline. The drawing illustrates the plaster in relation to other building components. Refer to substrate manufacturers details.

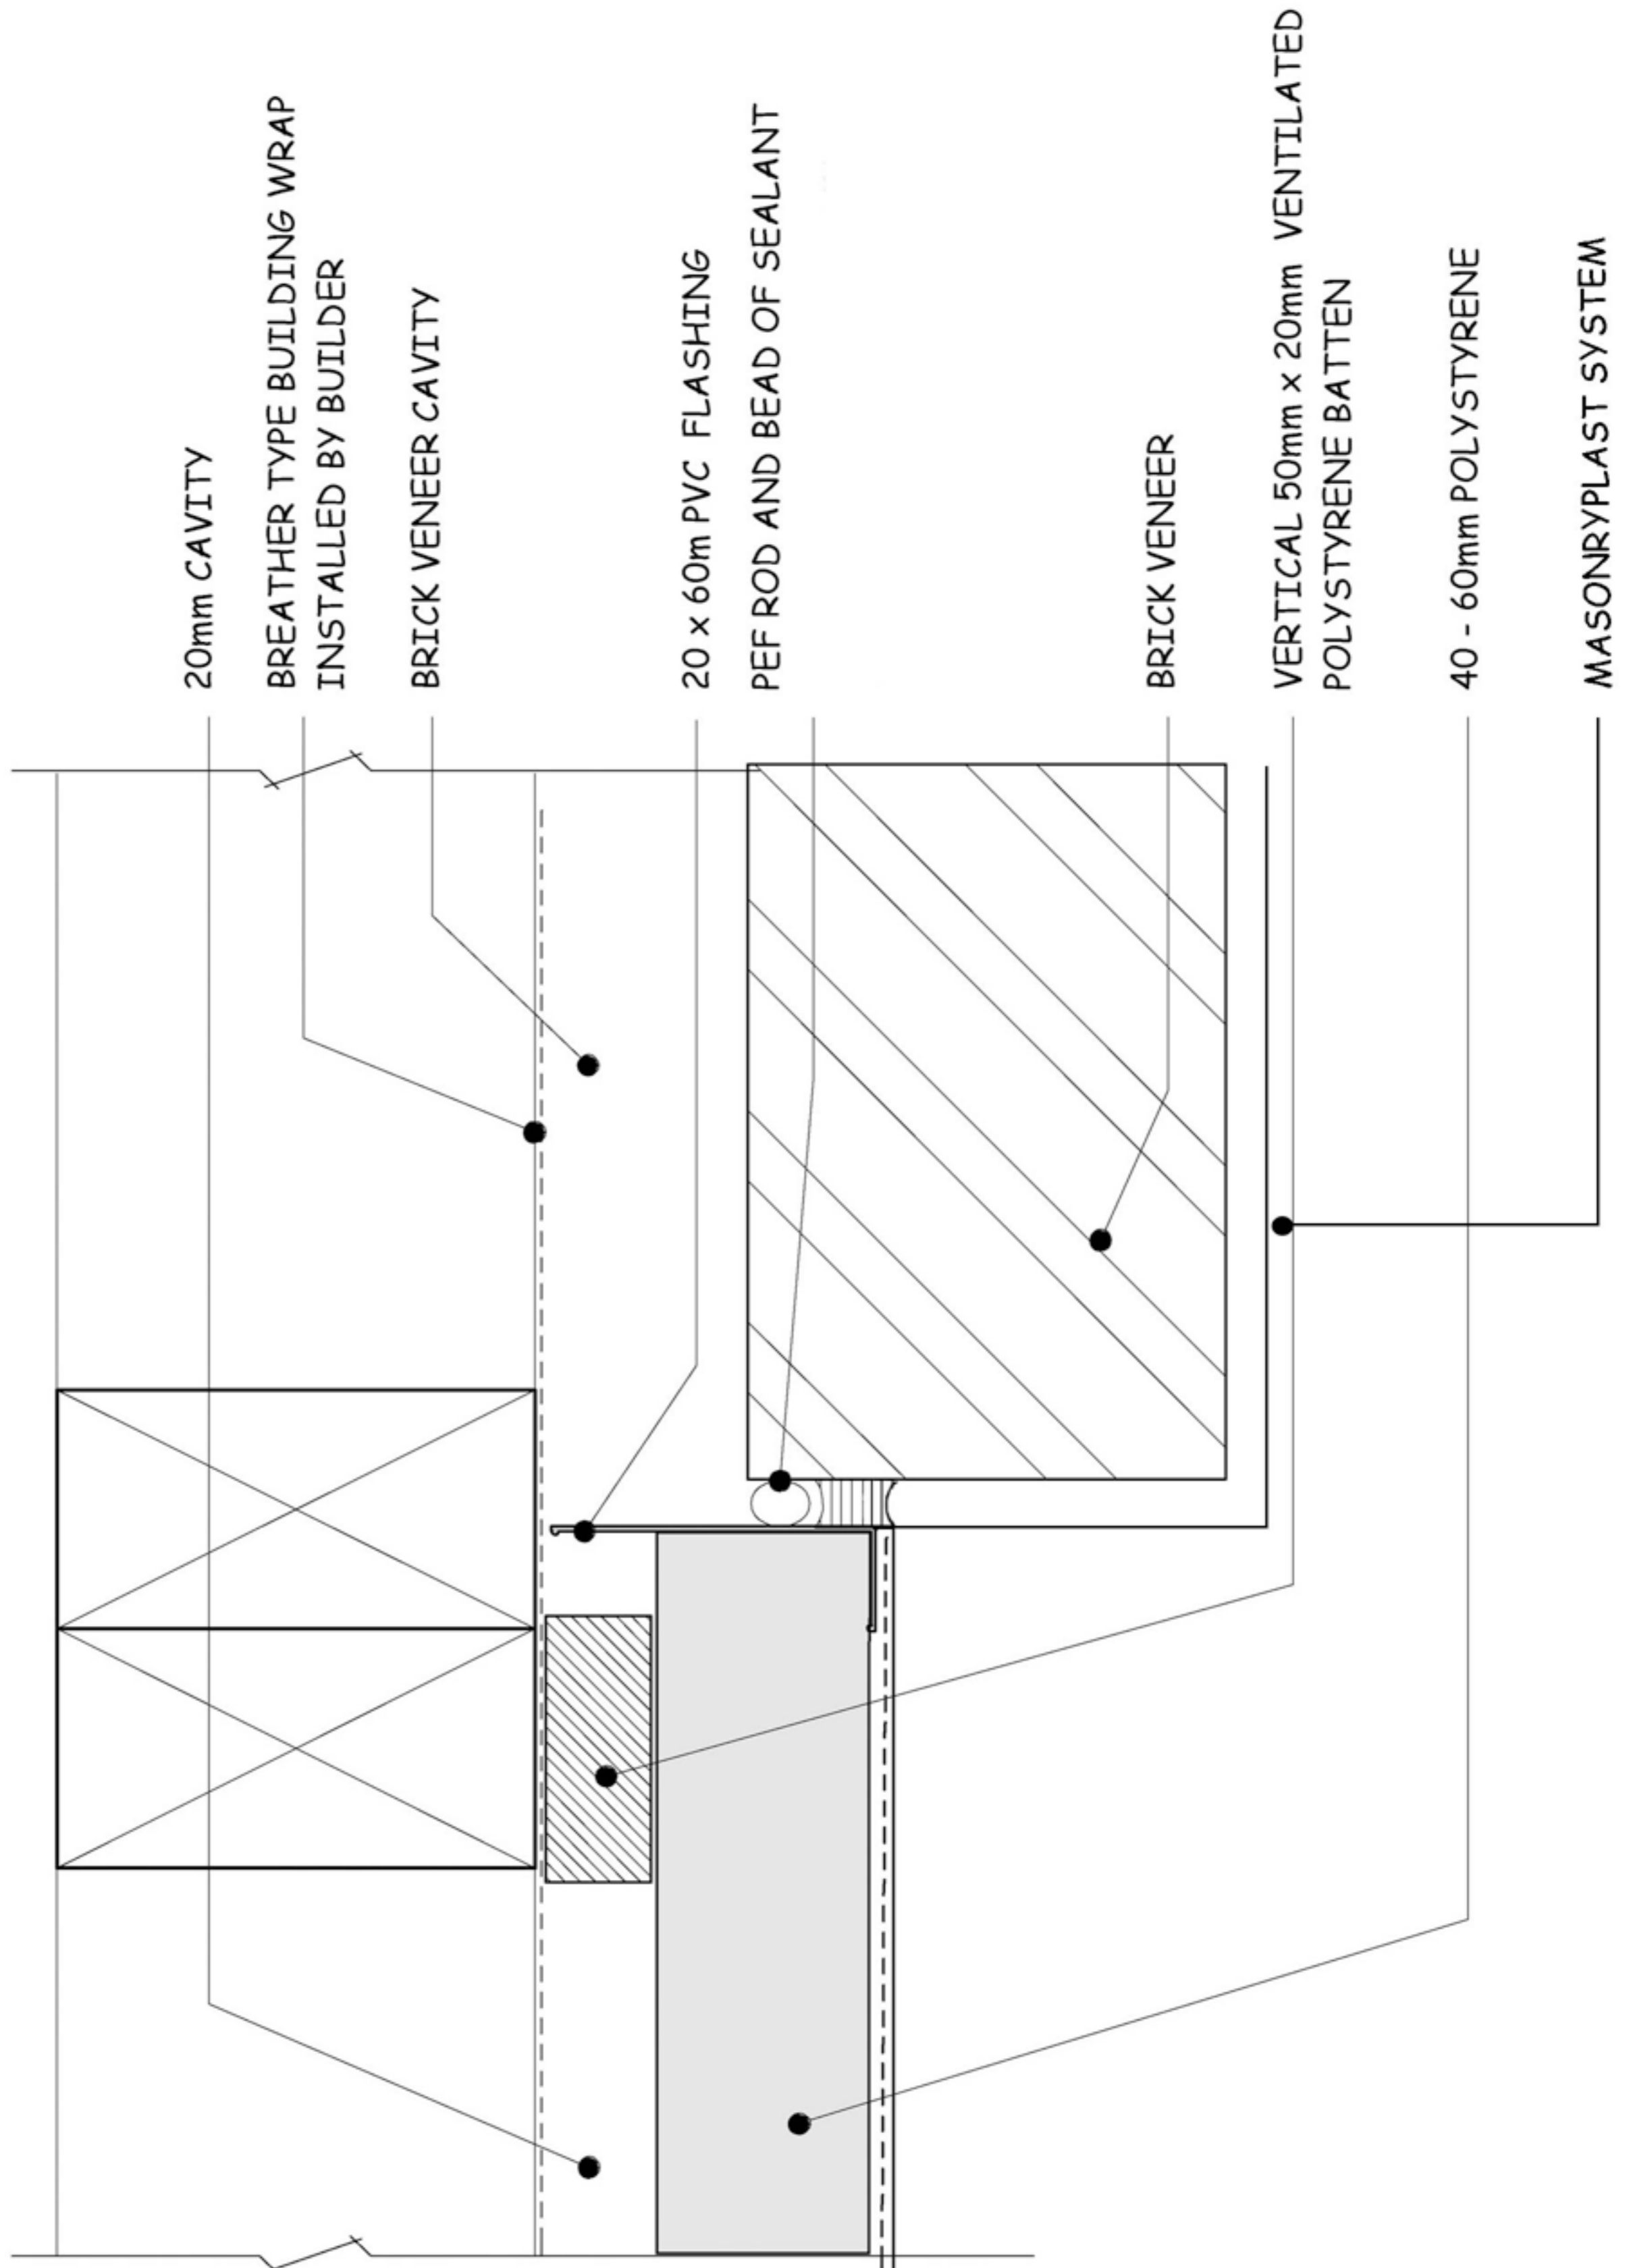

I0 VERTICAL BRICK / EIFS JUNCTION

This drawing is protected by copyright © PLASTER SYSTEM

www.plastersystems.co.nz