

10-FTP-V U3, FTU-V U3 phot window FAKRO
 38-Installation bracket FAKRO
 275-Ship board KINGSPAN
 420-ETV-A flashing upper element FAKRO
 421-ETV-A flashing lower element FAKRO
 422-ETV-A flashing side element FAKRO
 575-Additional sheet metal
 Colour similar as KINGSPAN roof panel.
 661-EUROBAND Multistick FAKRO

FTP-V U3, FTU-V U3

Frame width (mm)	Frame height (mm)	Window height (mm)
457	601	
	781	46
	961	48
	1181	
477	1401	
	1601	
	1801	
	1901	
547	601	47
	781	48
	961	
	1181	
657	1401	
	1601	
	1801	
	1901	
777	601	01
	781	02
	961	16
	1181	
937	1401	
	1601	
	1801	
	1901	
1137	601	32
	781	22
	961	03
	1181	04
1337	1401	14
	1601	
	1801	
	1901	
	601	33
	781	23
	961	05
	1181	06
	1401	07
	1601	13
	1801	34
	1901	
	601	24
	781	15
	961	08
	1181	09
	1401	09
	1601	80
	1801	
	1901	
	601	35
	781	25
	961	20
	1181	10
	1401	11
	1601	50
	1801	
	1901	
	601	36
	781	26
	961	12
	1181	18
	1401	17
	1601	

FAKRO FTP-V U3, FTU-V U3 ETV-A KINGSPAN 15° - 90°


Vertical and horizontal cross-section:
 FTP-V U3, FTU-V U3 roof window with ETV-A flashing.
 Type of roof covering - KINGSPAN.

FORMAT: A3

SCALE: 1:10/1:5

DATE: 08-2022

Warning! The present drawing is for informational-demonstrative purposes only and as such cannot constitute a basis for performance. All dimensions presented in this drawing should be verified on site. Because of the fact that the drawing is a schematic one, FAKRO shall not assume any responsibility for the actual installation quality on the roof. This drawing is FAKRO's property and cannot be published, or used publicly without our written consent.

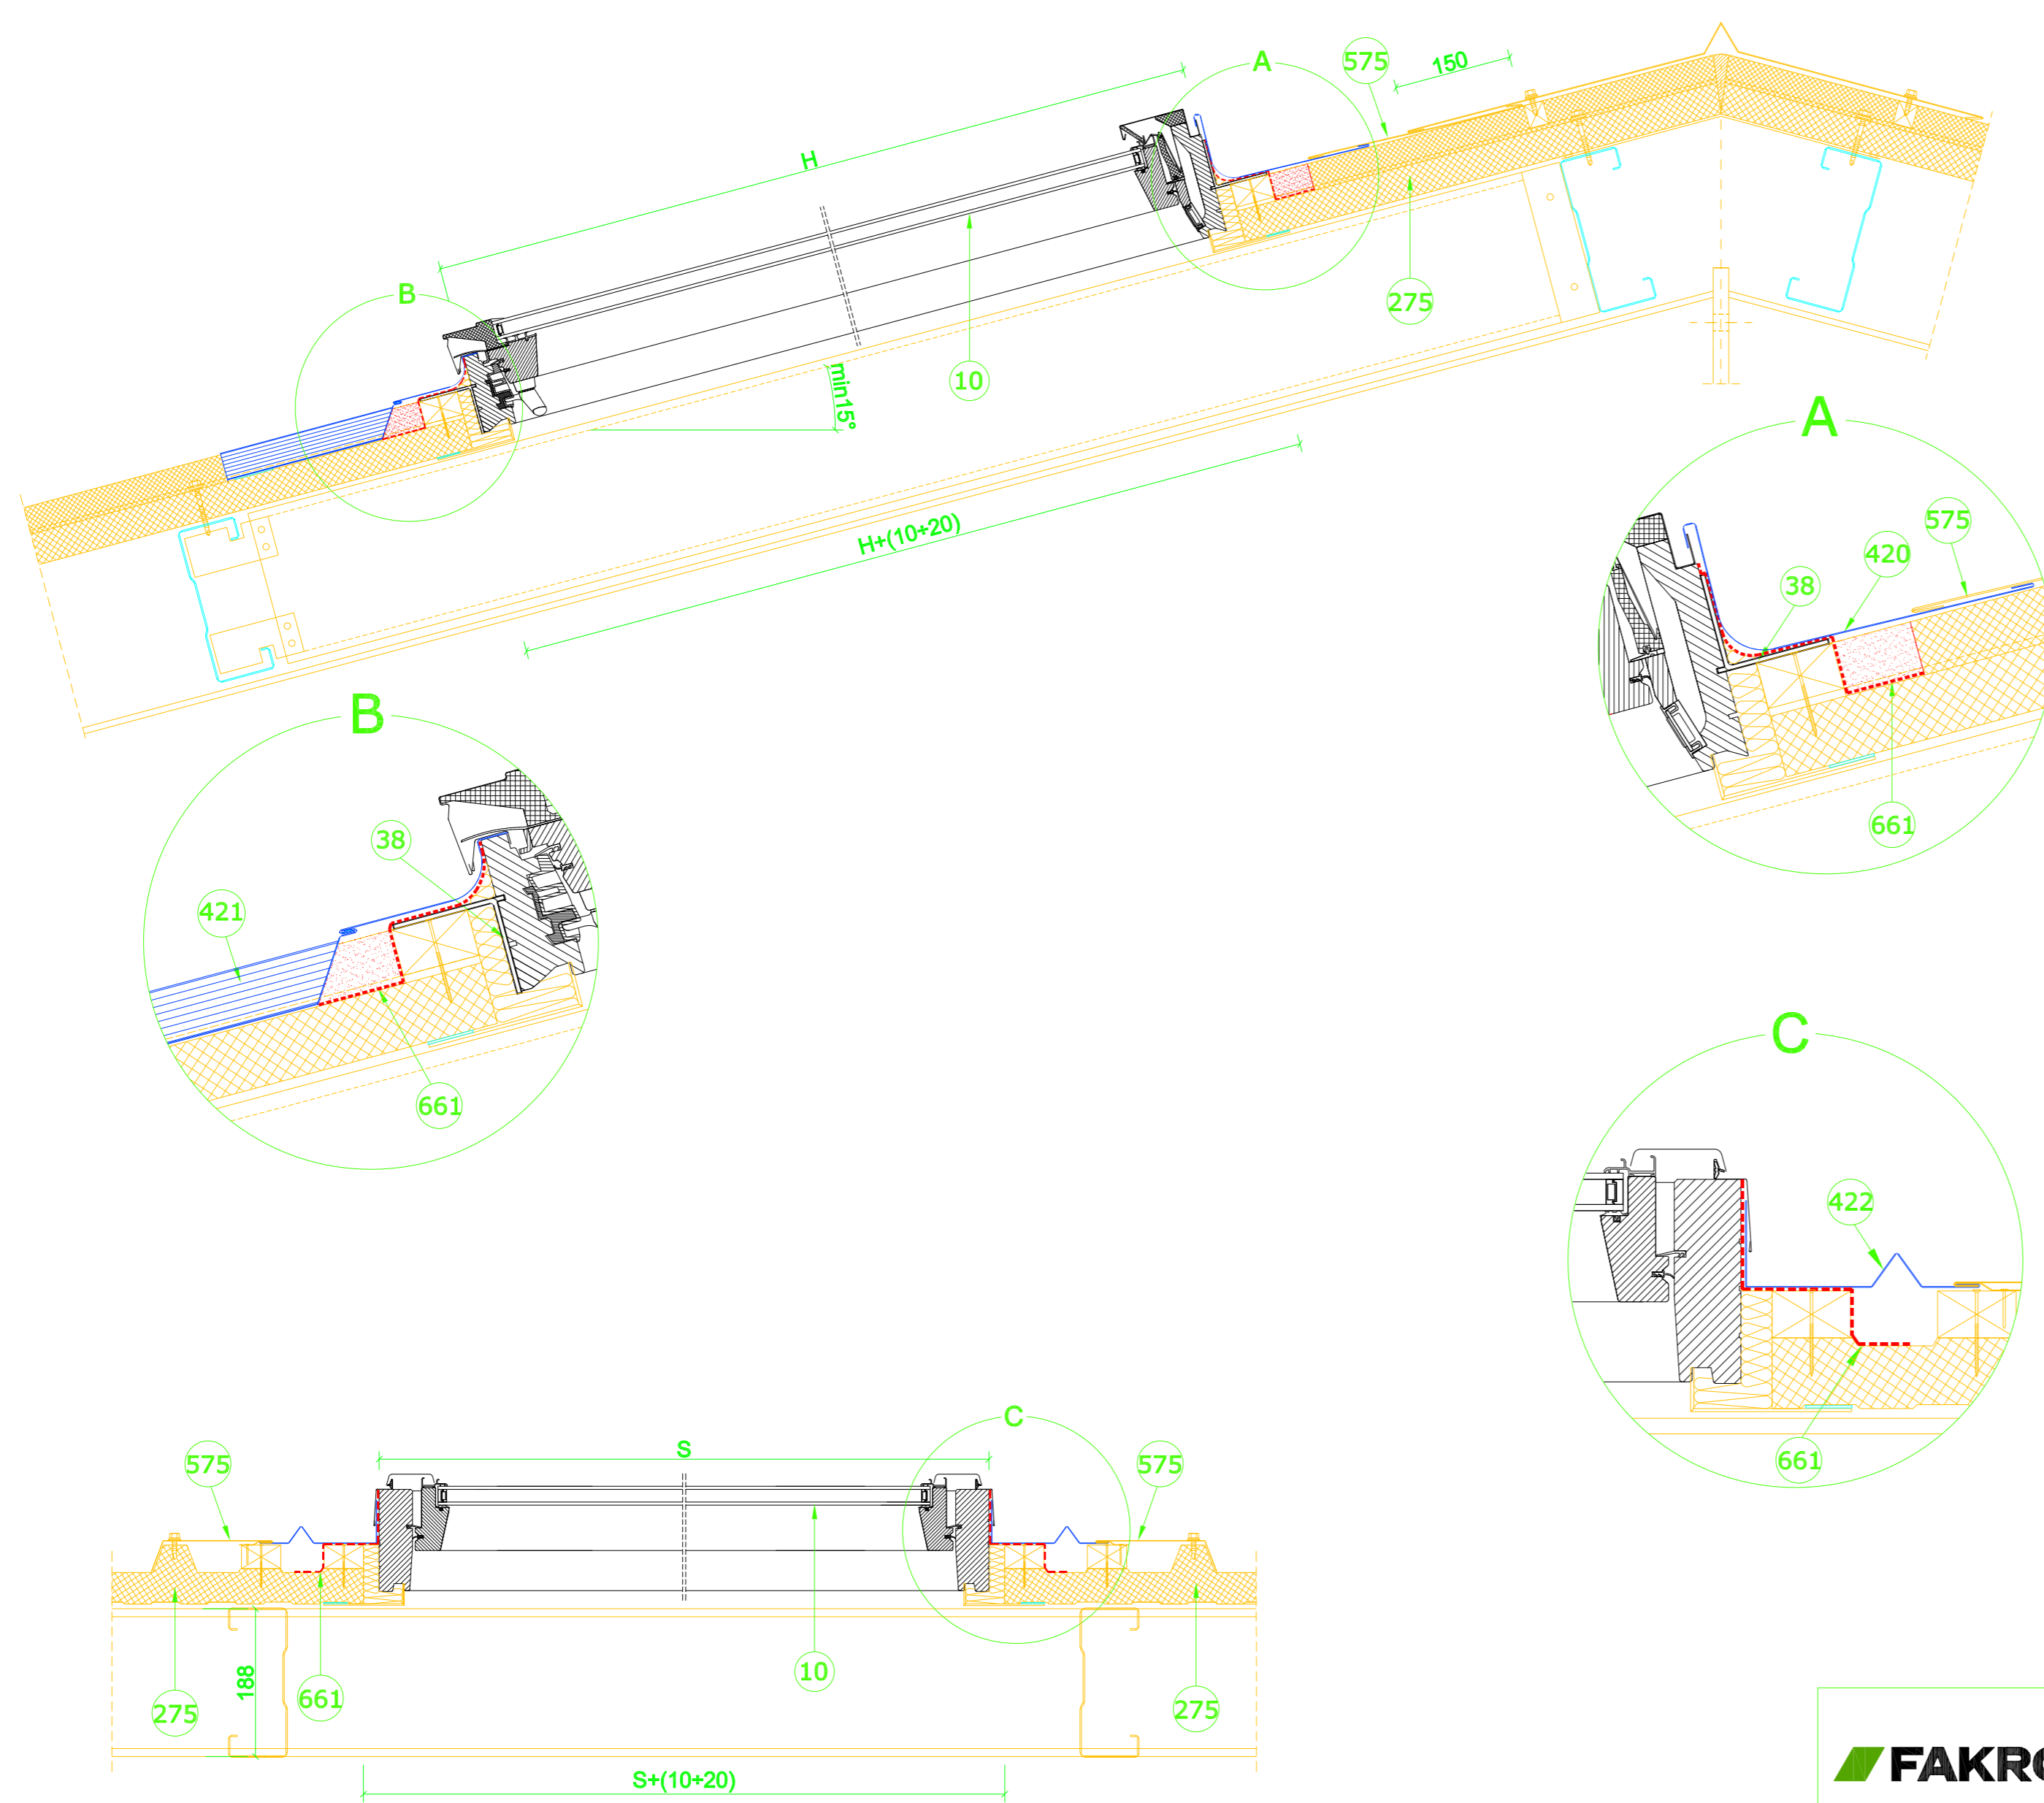

10-FTP-V U3, FTU-V U3 pivot window FAKRO
 38-Installation bracket FAKRO
 275-chip board KINGSPAN
 420-ETV-A flashing upper element FAKRO
 421-ETV-A flashing lower element FAKRO
 422-ETV-A flashing side element FAKRO
 575-Additional sheet metal
 Colour similar as KINGSPAN roof panel.
 661-EUROBAND Multiflex FAKRO

FTP-V U3, FTU-V U3		
Frame width (mm)	Frame height (mm)	Window symbol
457	601	
	781	46
	961	48
	1181	
477	1401	
	1601	
	1801	
	1901	
547	601	
	781	47
	961	48
	1181	
657	1401	
	1601	
	1801	
	1901	
777	601	01
	781	02
	961	03
	1181	04
937	1401	14
	1601	13
	1801	14
	1901	14
1137	601	33
	781	23
	961	05
	1181	06
1337	1401	07
	1601	13
	1801	13
	1901	13
	601	34
	781	24
	961	15
	1181	08
	1401	09
	1601	80
	1801	35
	1901	35
	701	25
	981	20
	1181	10
	1401	11
	1601	50
	1801	36
	1901	36
	701	26
	981	12
	1181	18
	1401	17

FAKRO

Vertical and horizontal cross-section:
 FTP-V U3, FTU-V U3 roof window with ETV-A flashing.
 Type of roof covering - KINGSPAN.

FORMAT: A3 SCALE: 1:10/15 DATE: 06/2022

Warning! The present drawing is for informational-demonstrative purposes only and as such cannot constitute a basis for performance. All dimensions presented in this drawing should be verified on site. Because of the fact that the drawing is a schematic one, FAKRO shall not assume any responsibility for the actual installation quality on the roof. This drawing is FAKRO's property and cannot be published or used publicly without our written consent.