



This document is intended as a guide only and is to be used in conjunction with The WANZ Guide to Window Installation as described in E2/AS1 Amendment 5 (see link below) http://www.wanz.org.nz/download/WANZ%20Guide%20to%20E2%20AS1%20Amd%206%20V1.3%20Dec

Continuous Air Seal

-Continuous Air Seal

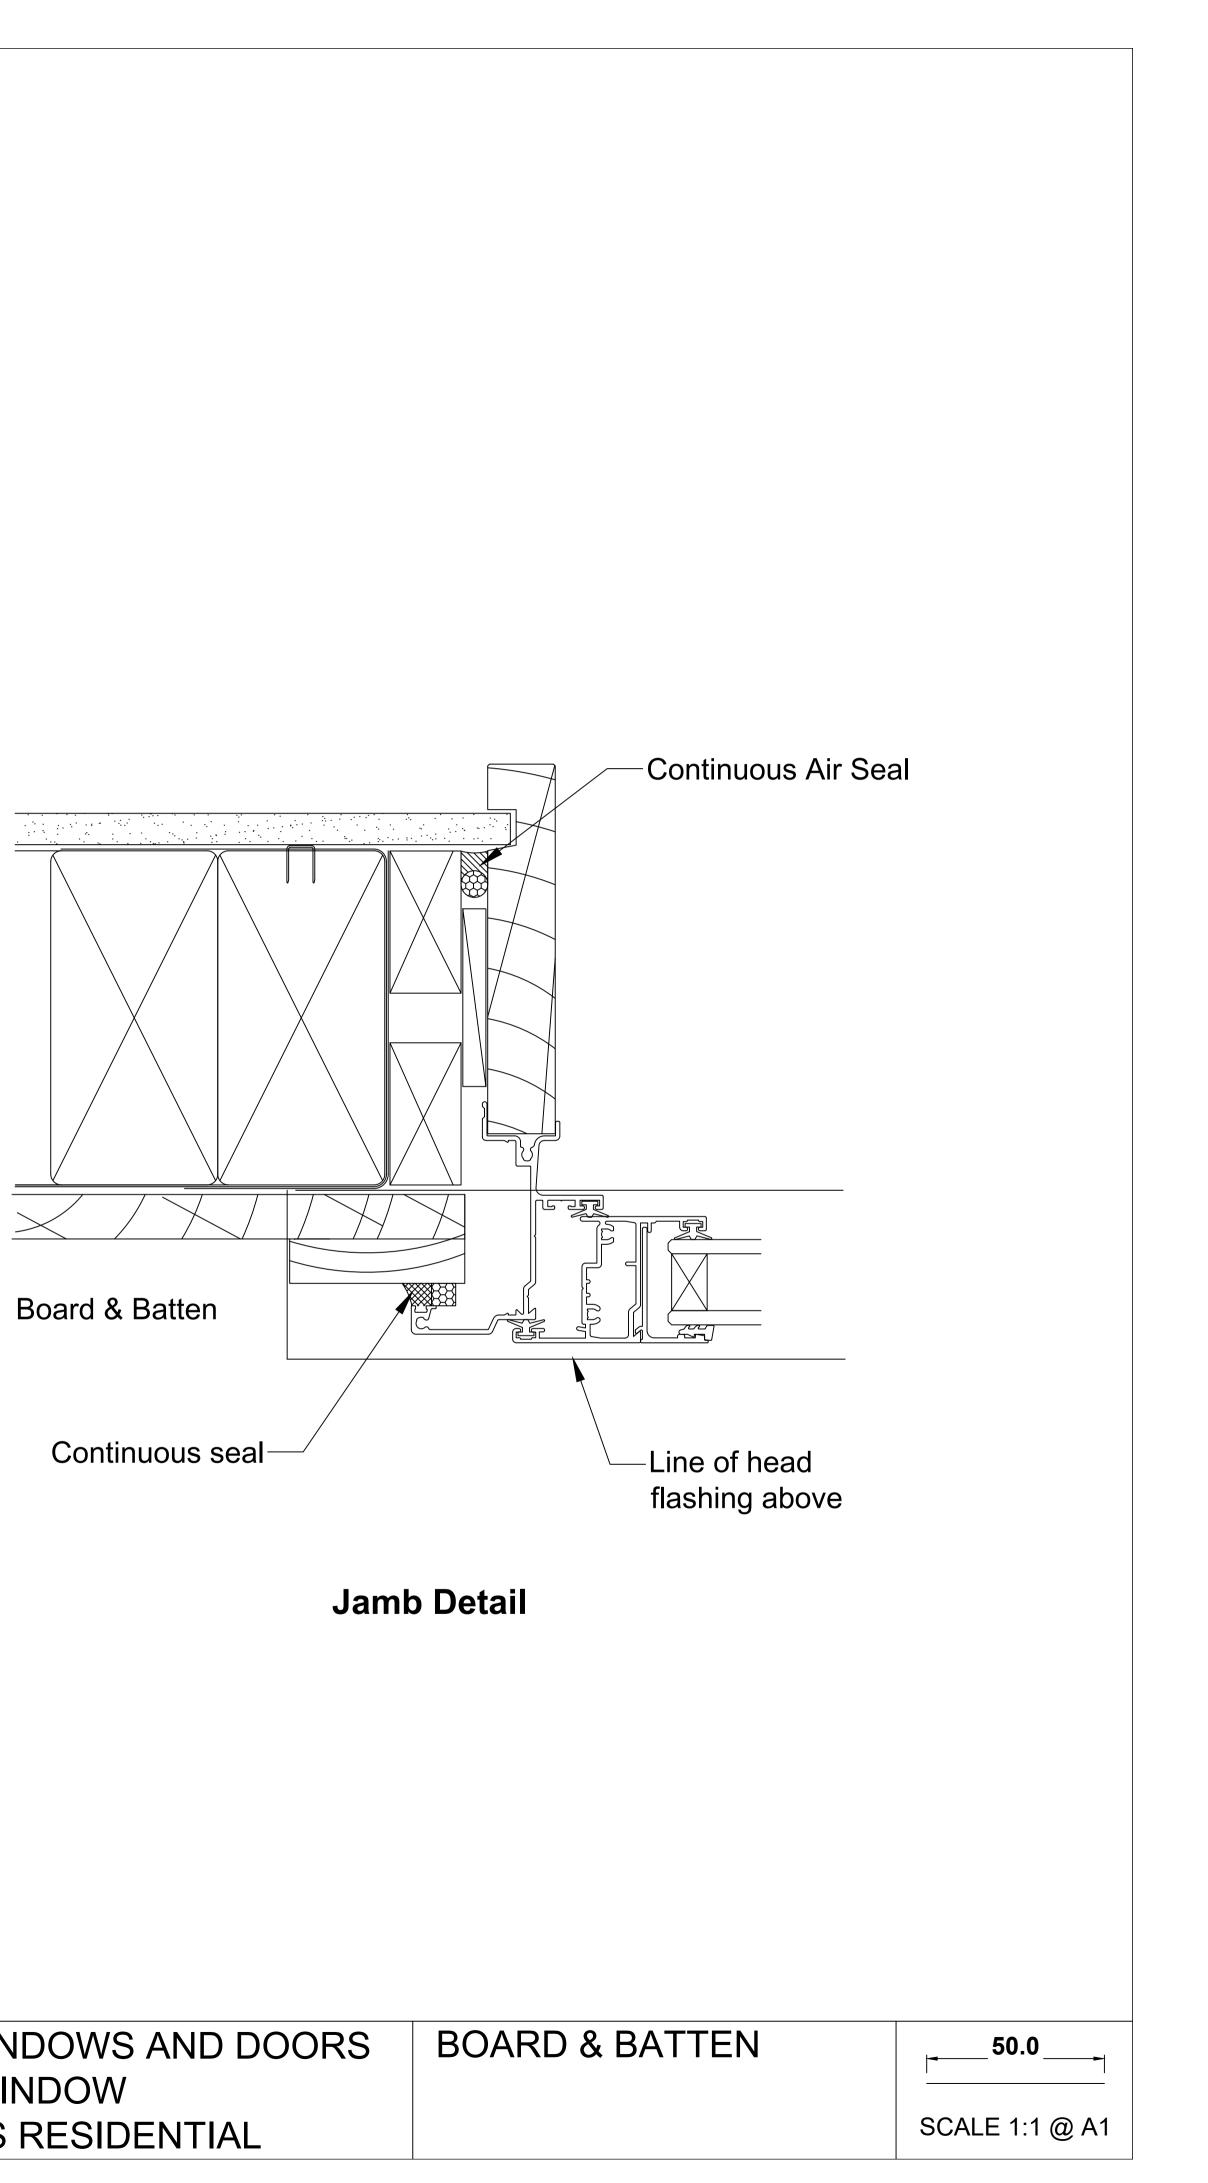

	OMEGA WINDOWS AND DOORS	BOAR
	AWNING WINDOW	
Dec%202014.pdf	300 SERIES RESIDENTIAL	

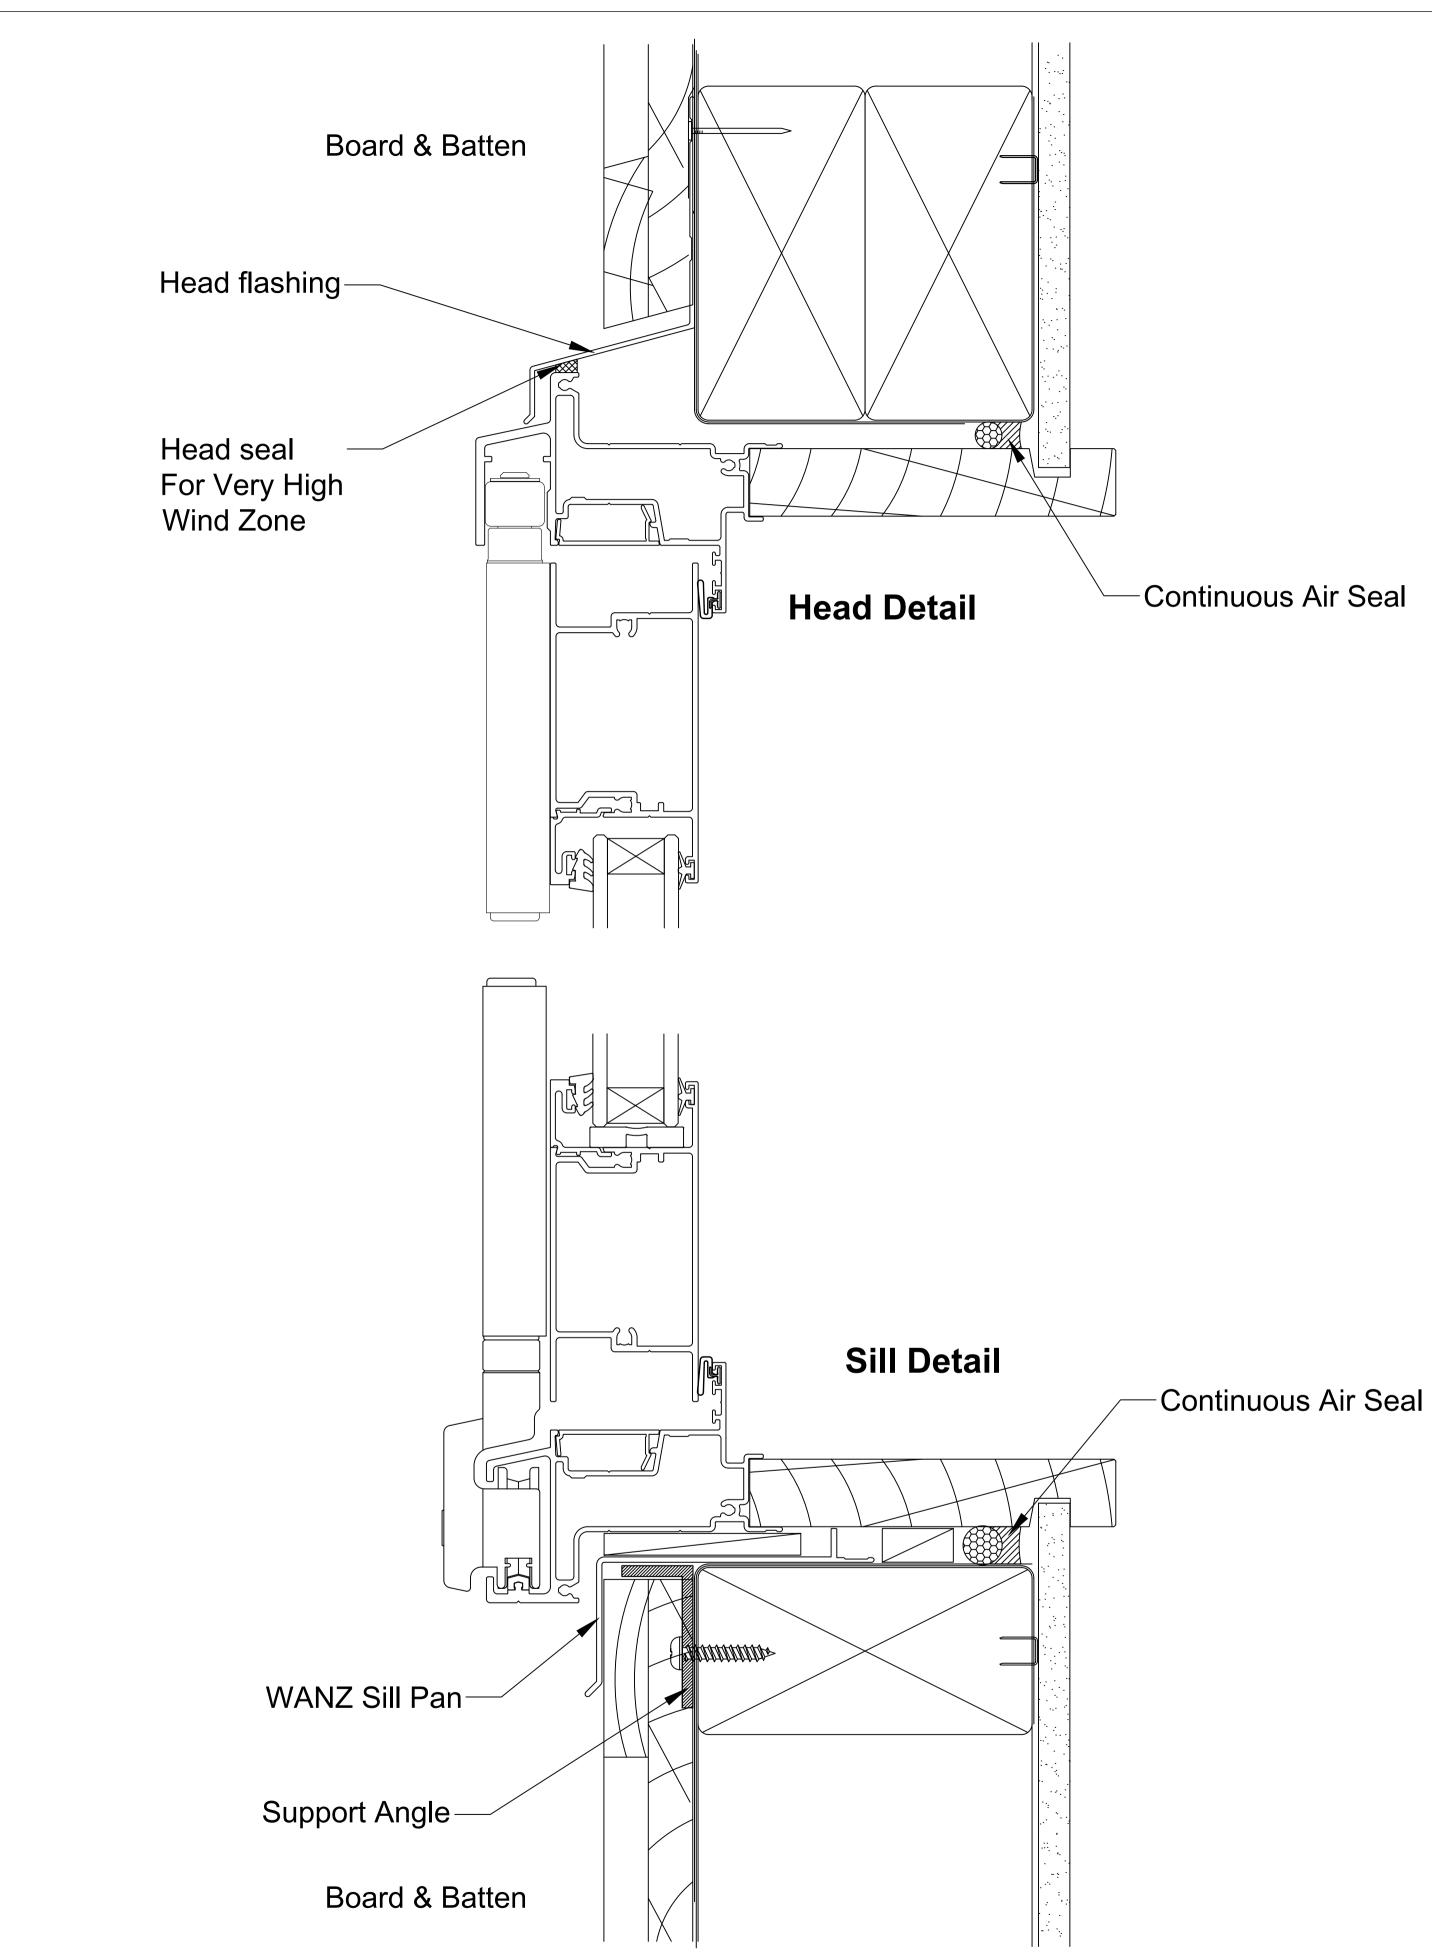

 WANZ Sill Pan
 WANZ Sill Pan

 Support Angle
 Support Angle


 Board & Batten
 Board & Batten


 This document is intended as a guide only and is to be used in conjunction with
 MEGA WINDOWS AND DOORS

 The WANZ Guide to Window Installation as described in E2/AS1 Amendment 5 (see link below)
 BiFOLD DOOR


 http://www.wanz.org.nz/download/WANZ%20Guide%20to%20E2%20AS1%20Amd%206%20V1.3%20Dec%202014.pdf
 OMEGA WINDOWS AND DOORS

Continuous Air Seal

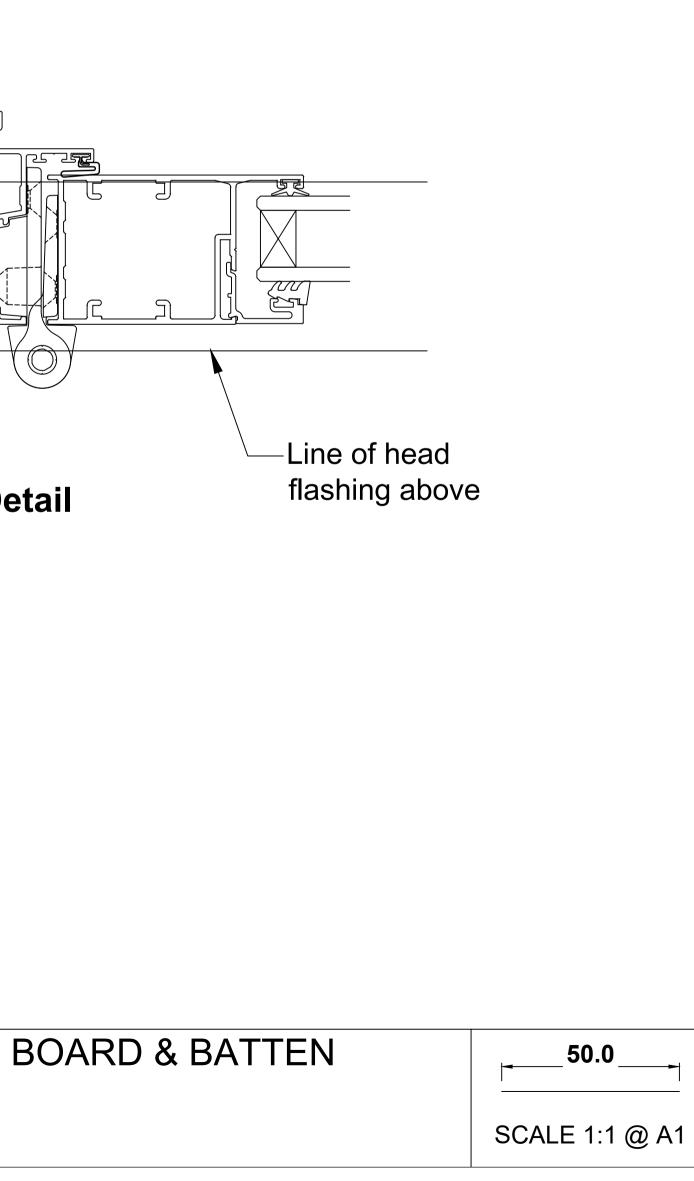


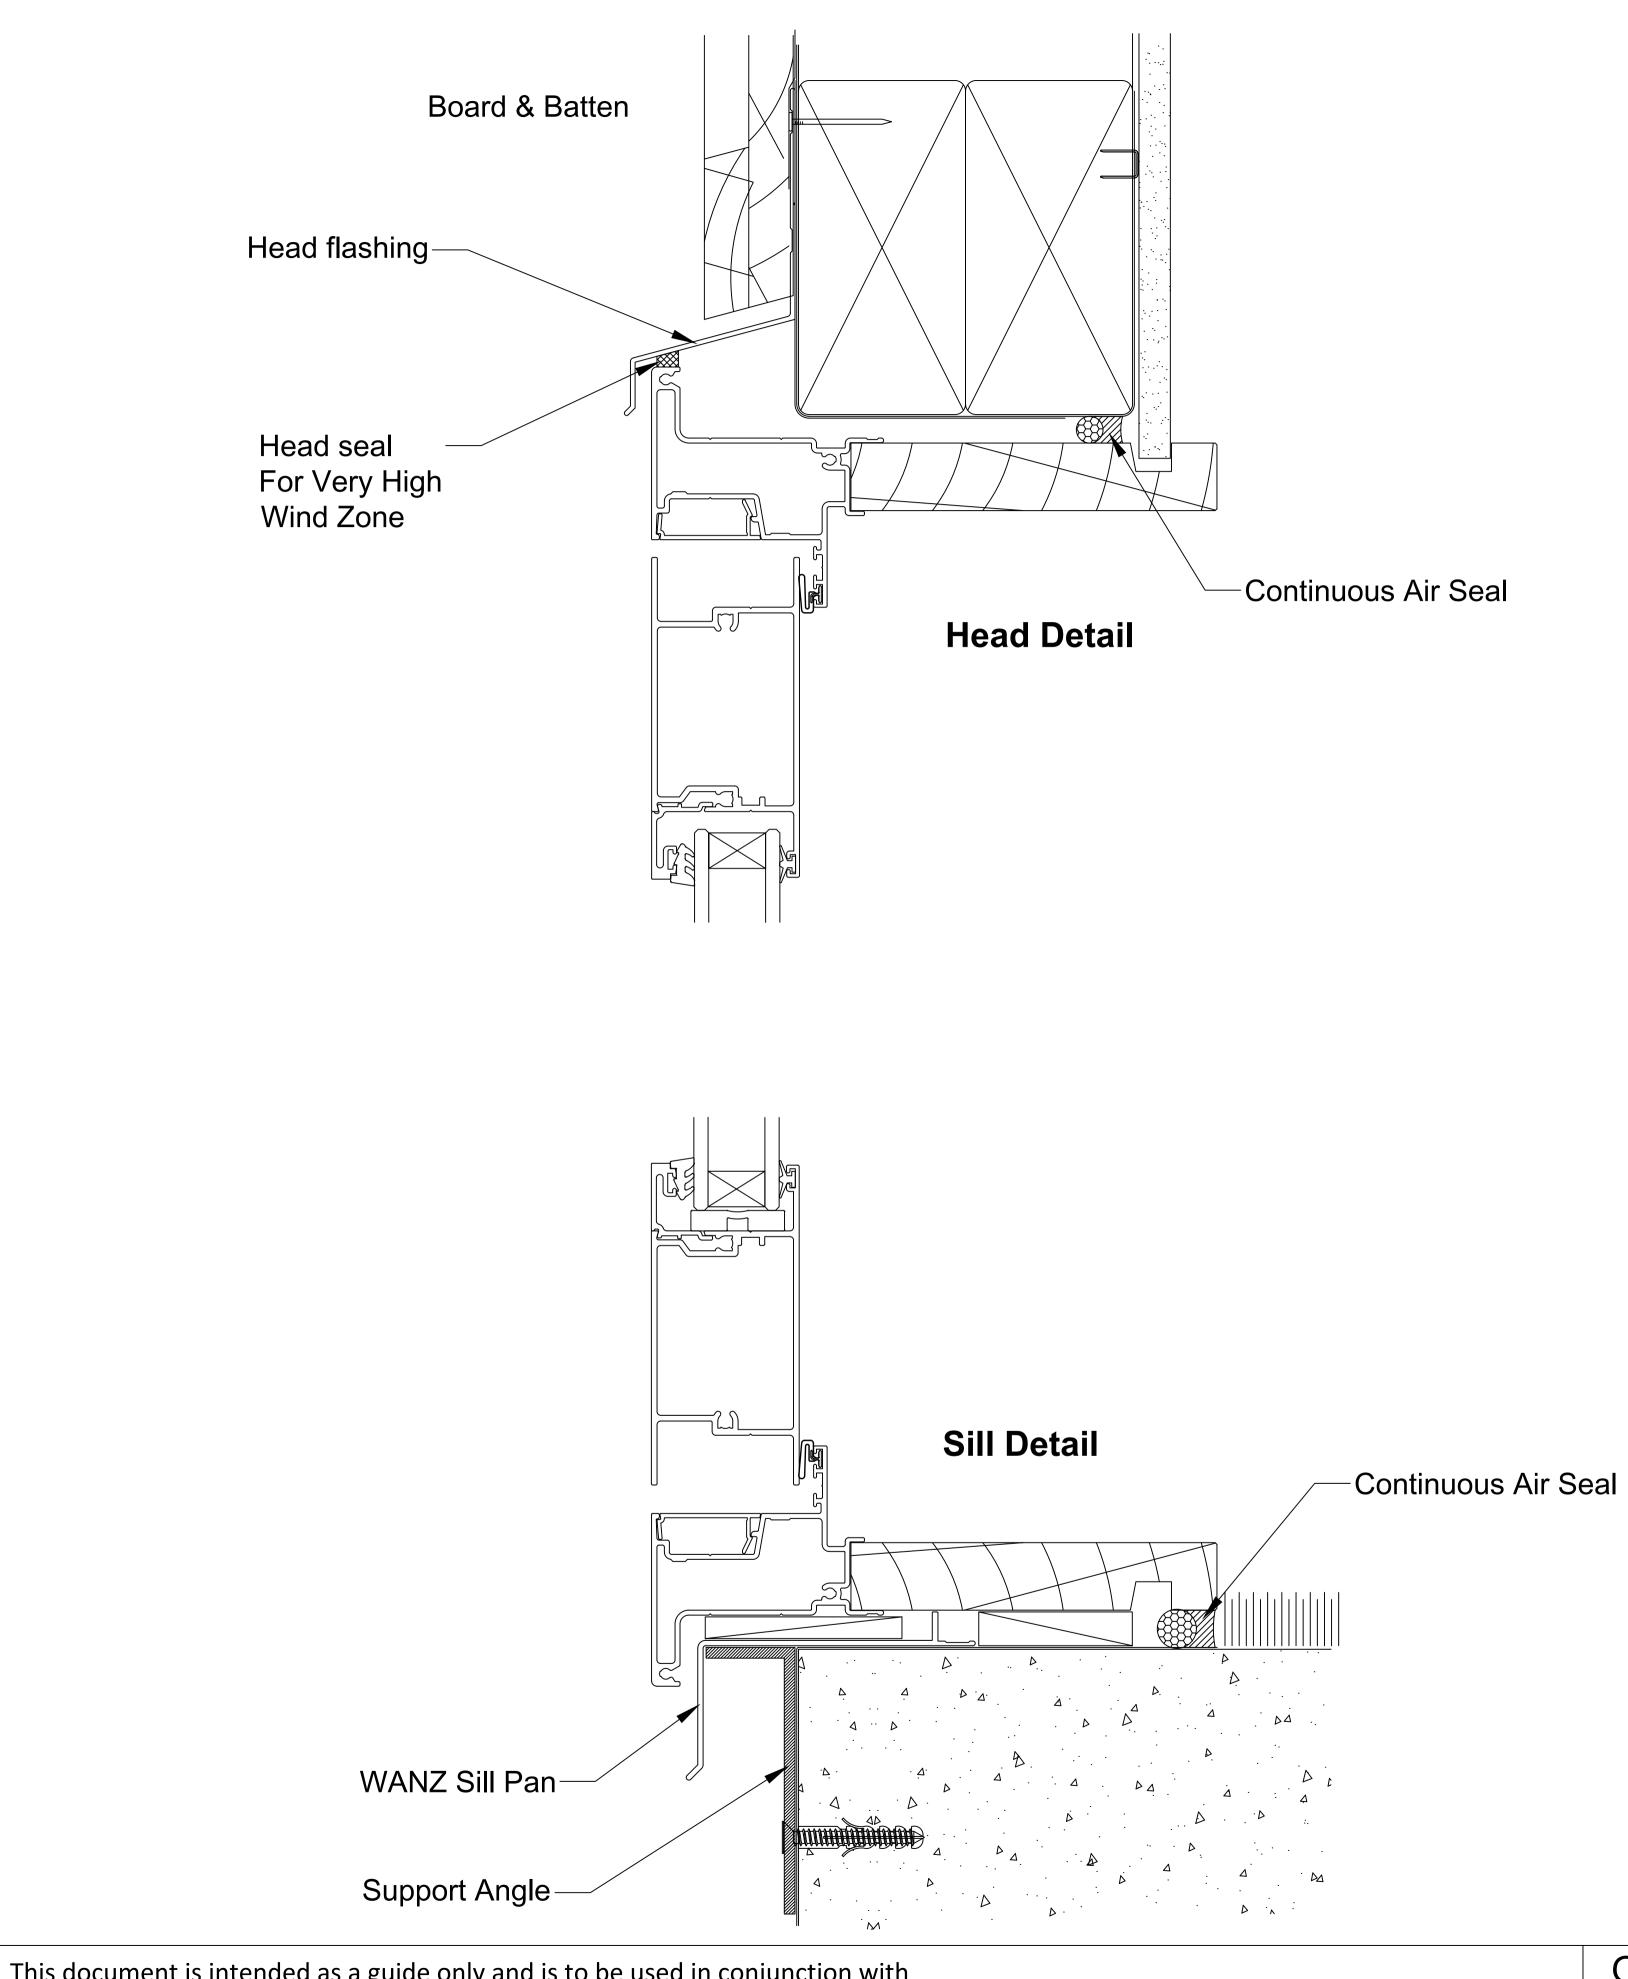


This document is intended as a guide only and is to be used in conjunction with The WANZ Guide to Window Installation as described in E2/AS1 Amendment 5 (see link below) http://www.wanz.org.nz/download/WANZ%20Guide%20to%20E2%20AS1%20Amd%206%20V1.3%20Dec%202014.pdf

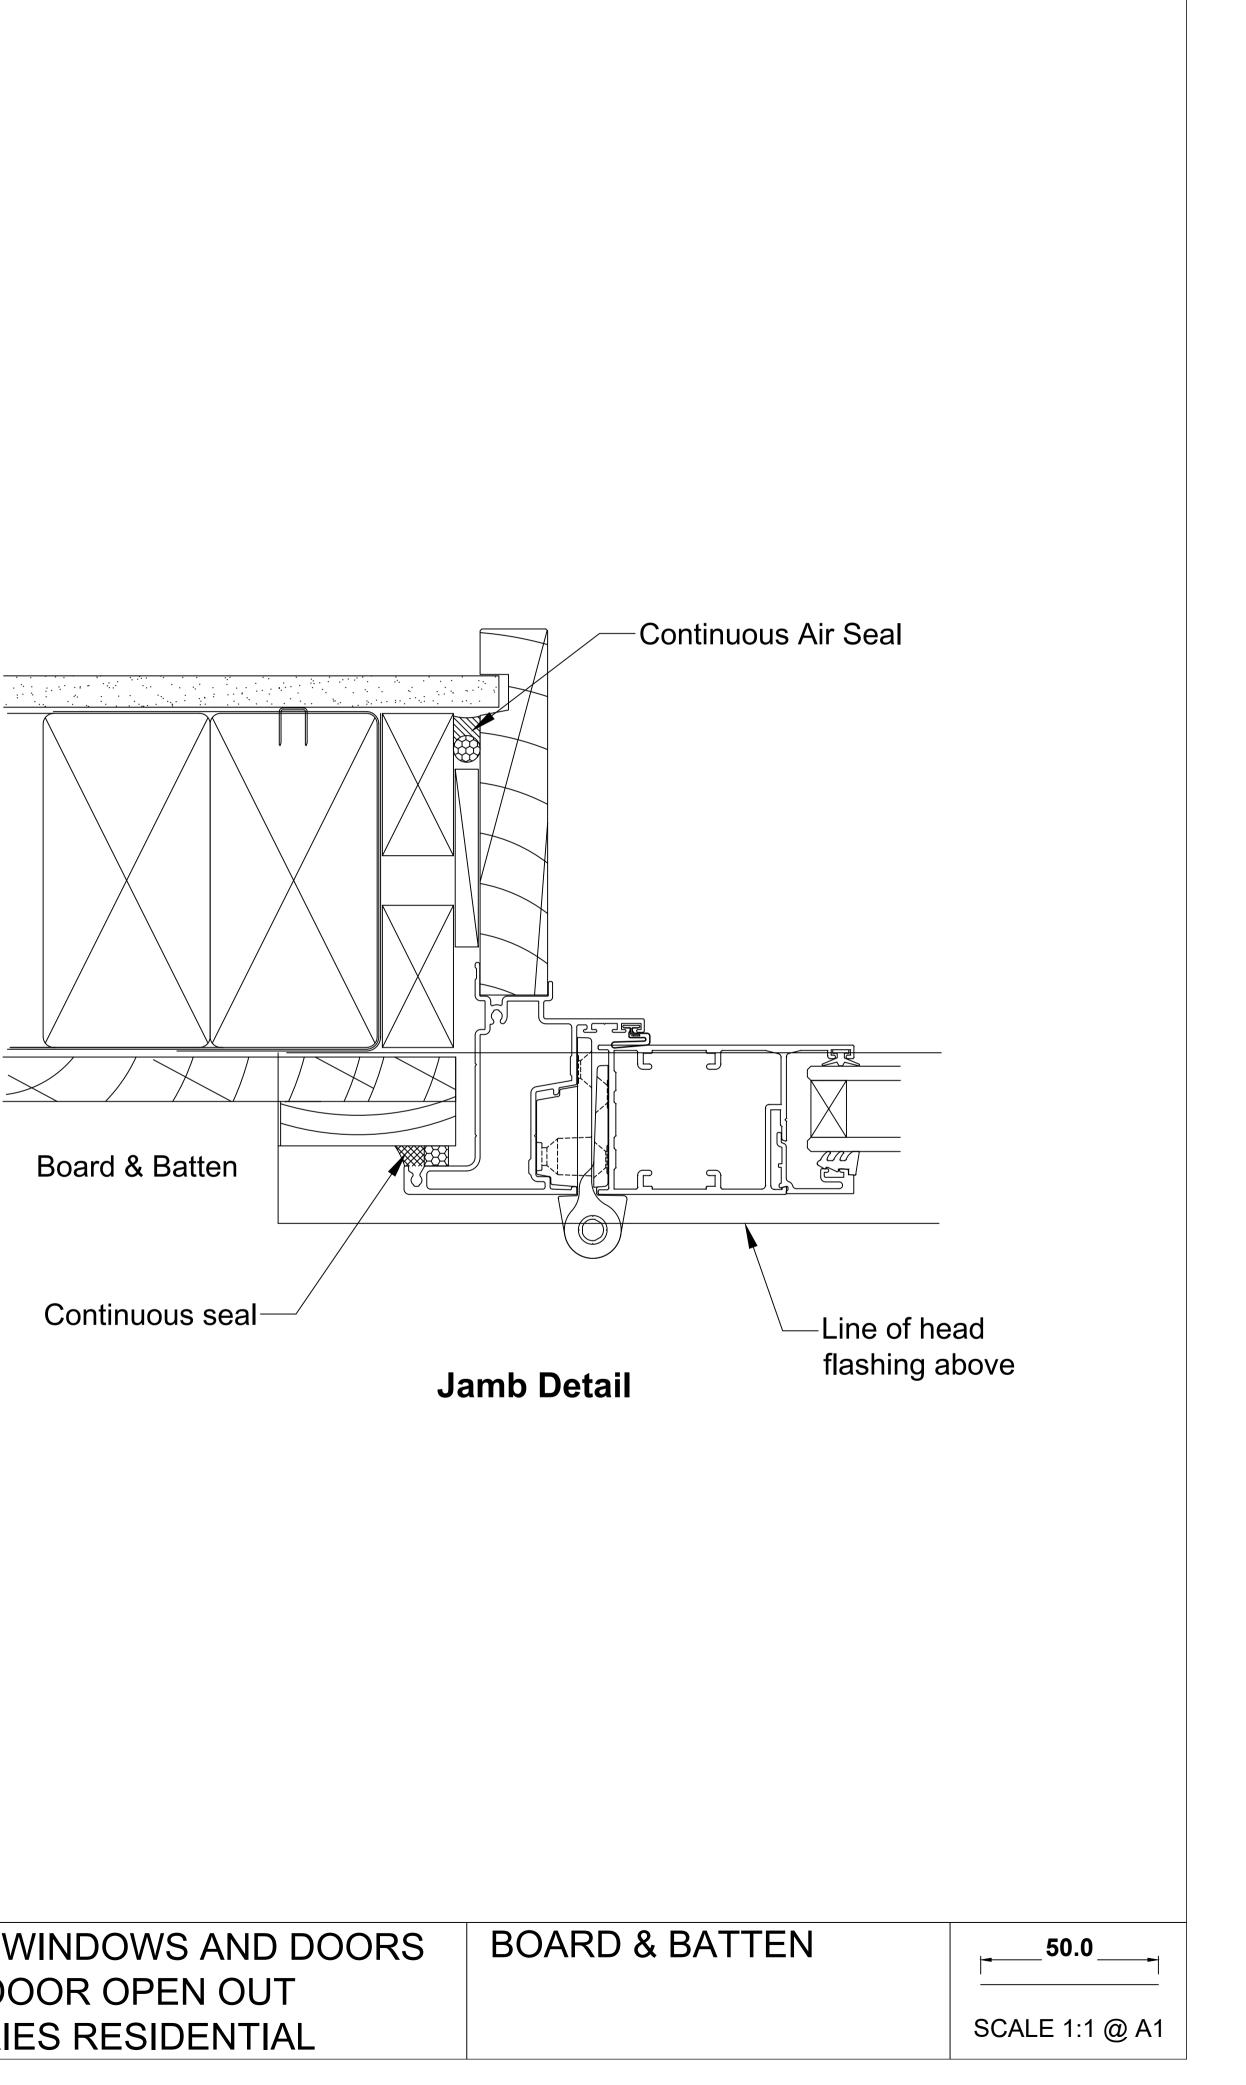


HINGE DOOR OPEN OUT	RD
300 SERIES RESIDENTIAL	

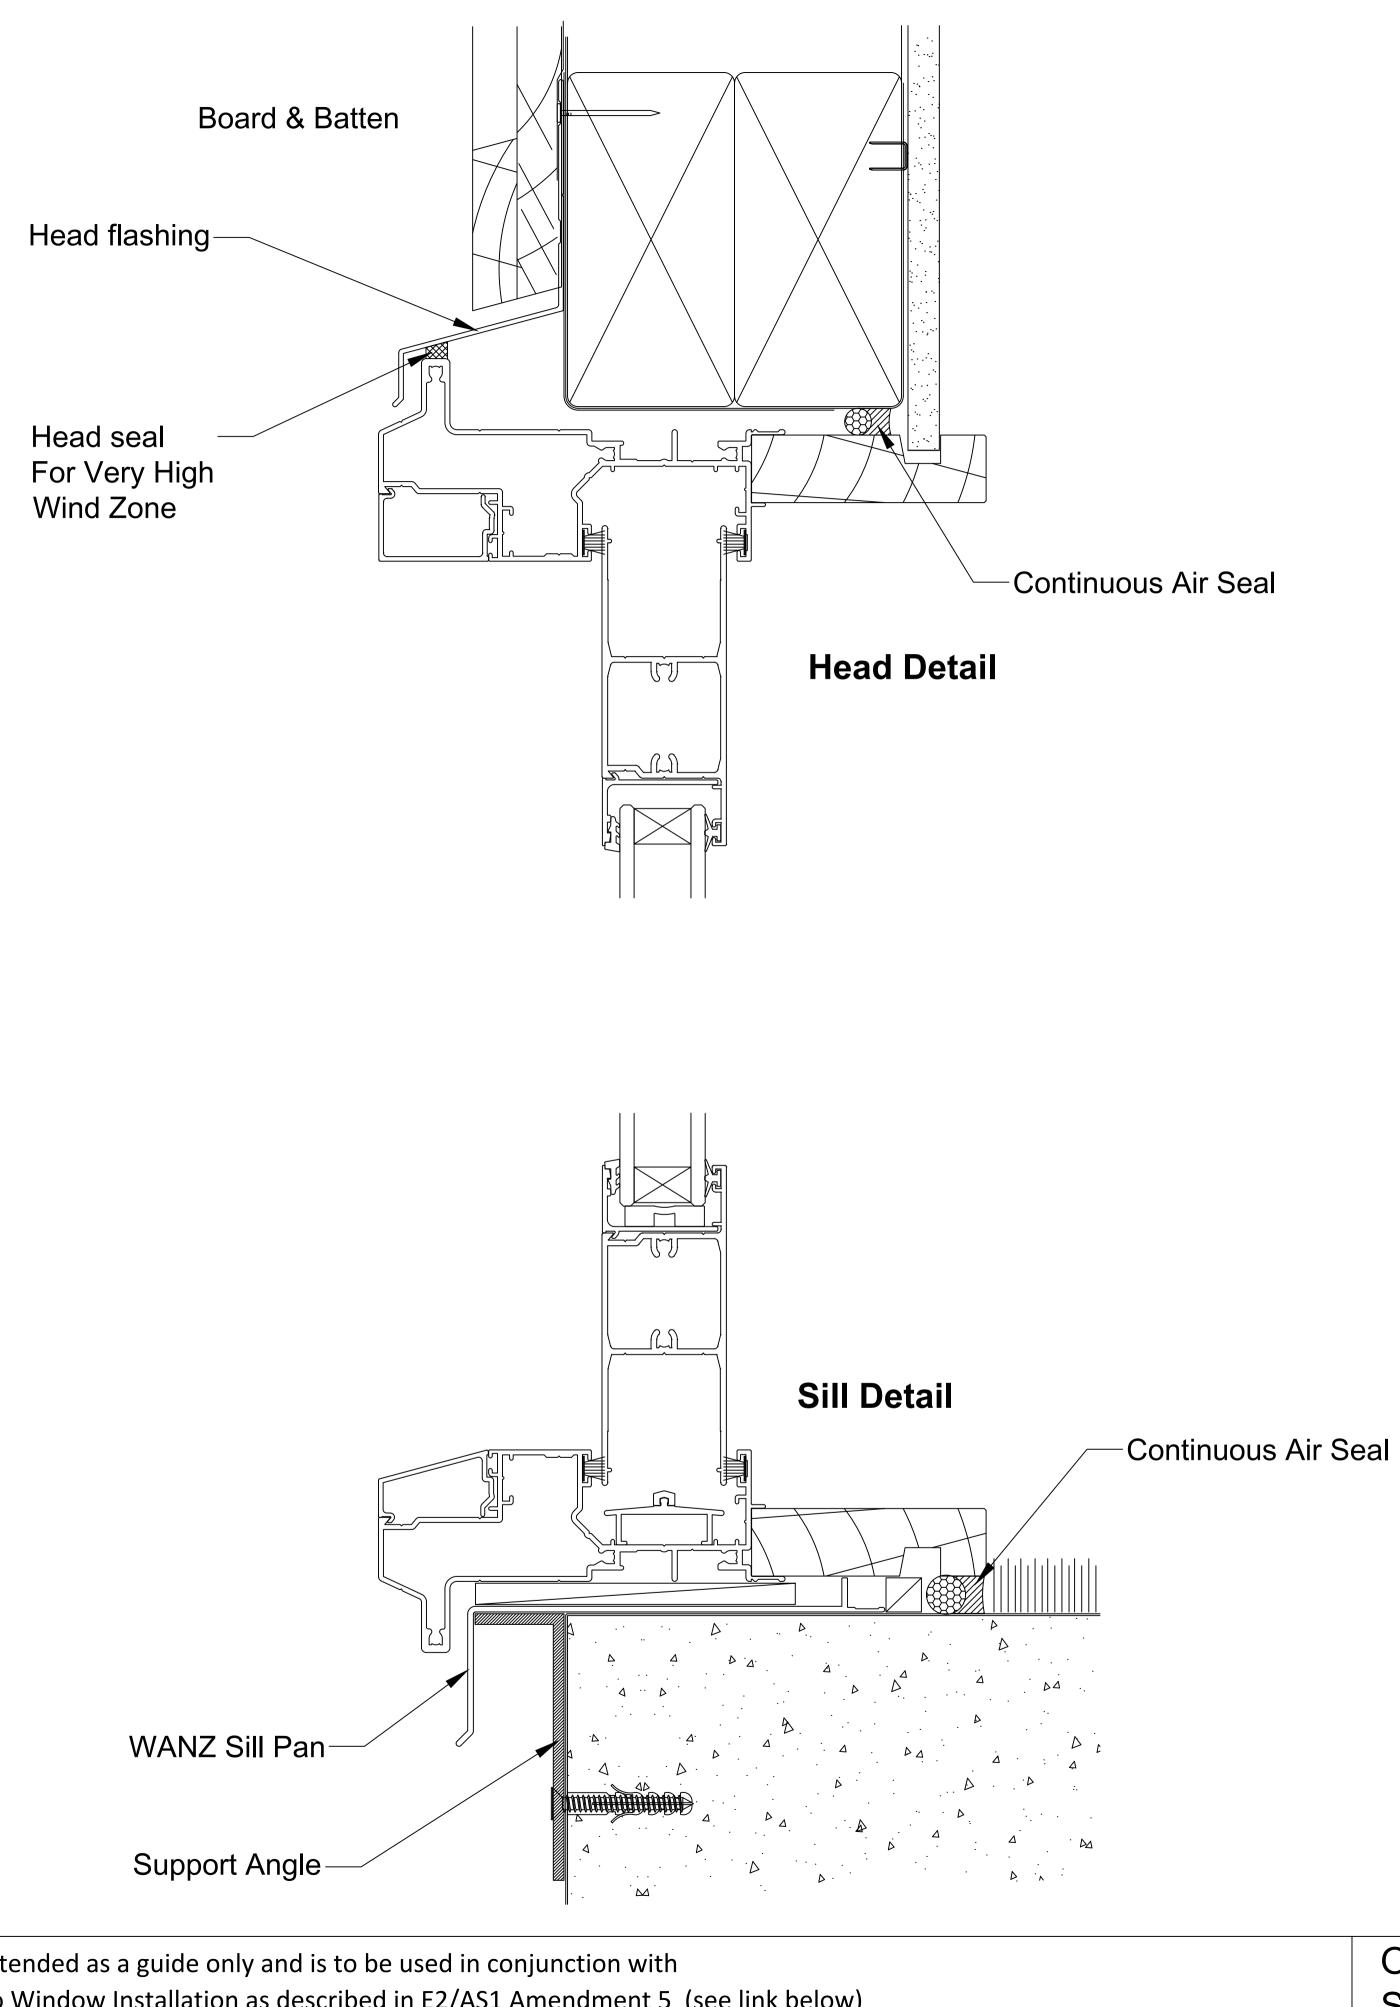


This document is intended as a guide only and is to be used in conjunction with The WANZ Guide to Window Installation as described in E2/AS1 Amendment 5 (see link below) http://www.wanz.org.nz/download/WANZ%20Guide%20to%20E2%20AS1%20Amd%206%20V1.3%20Dec%202014.pdf

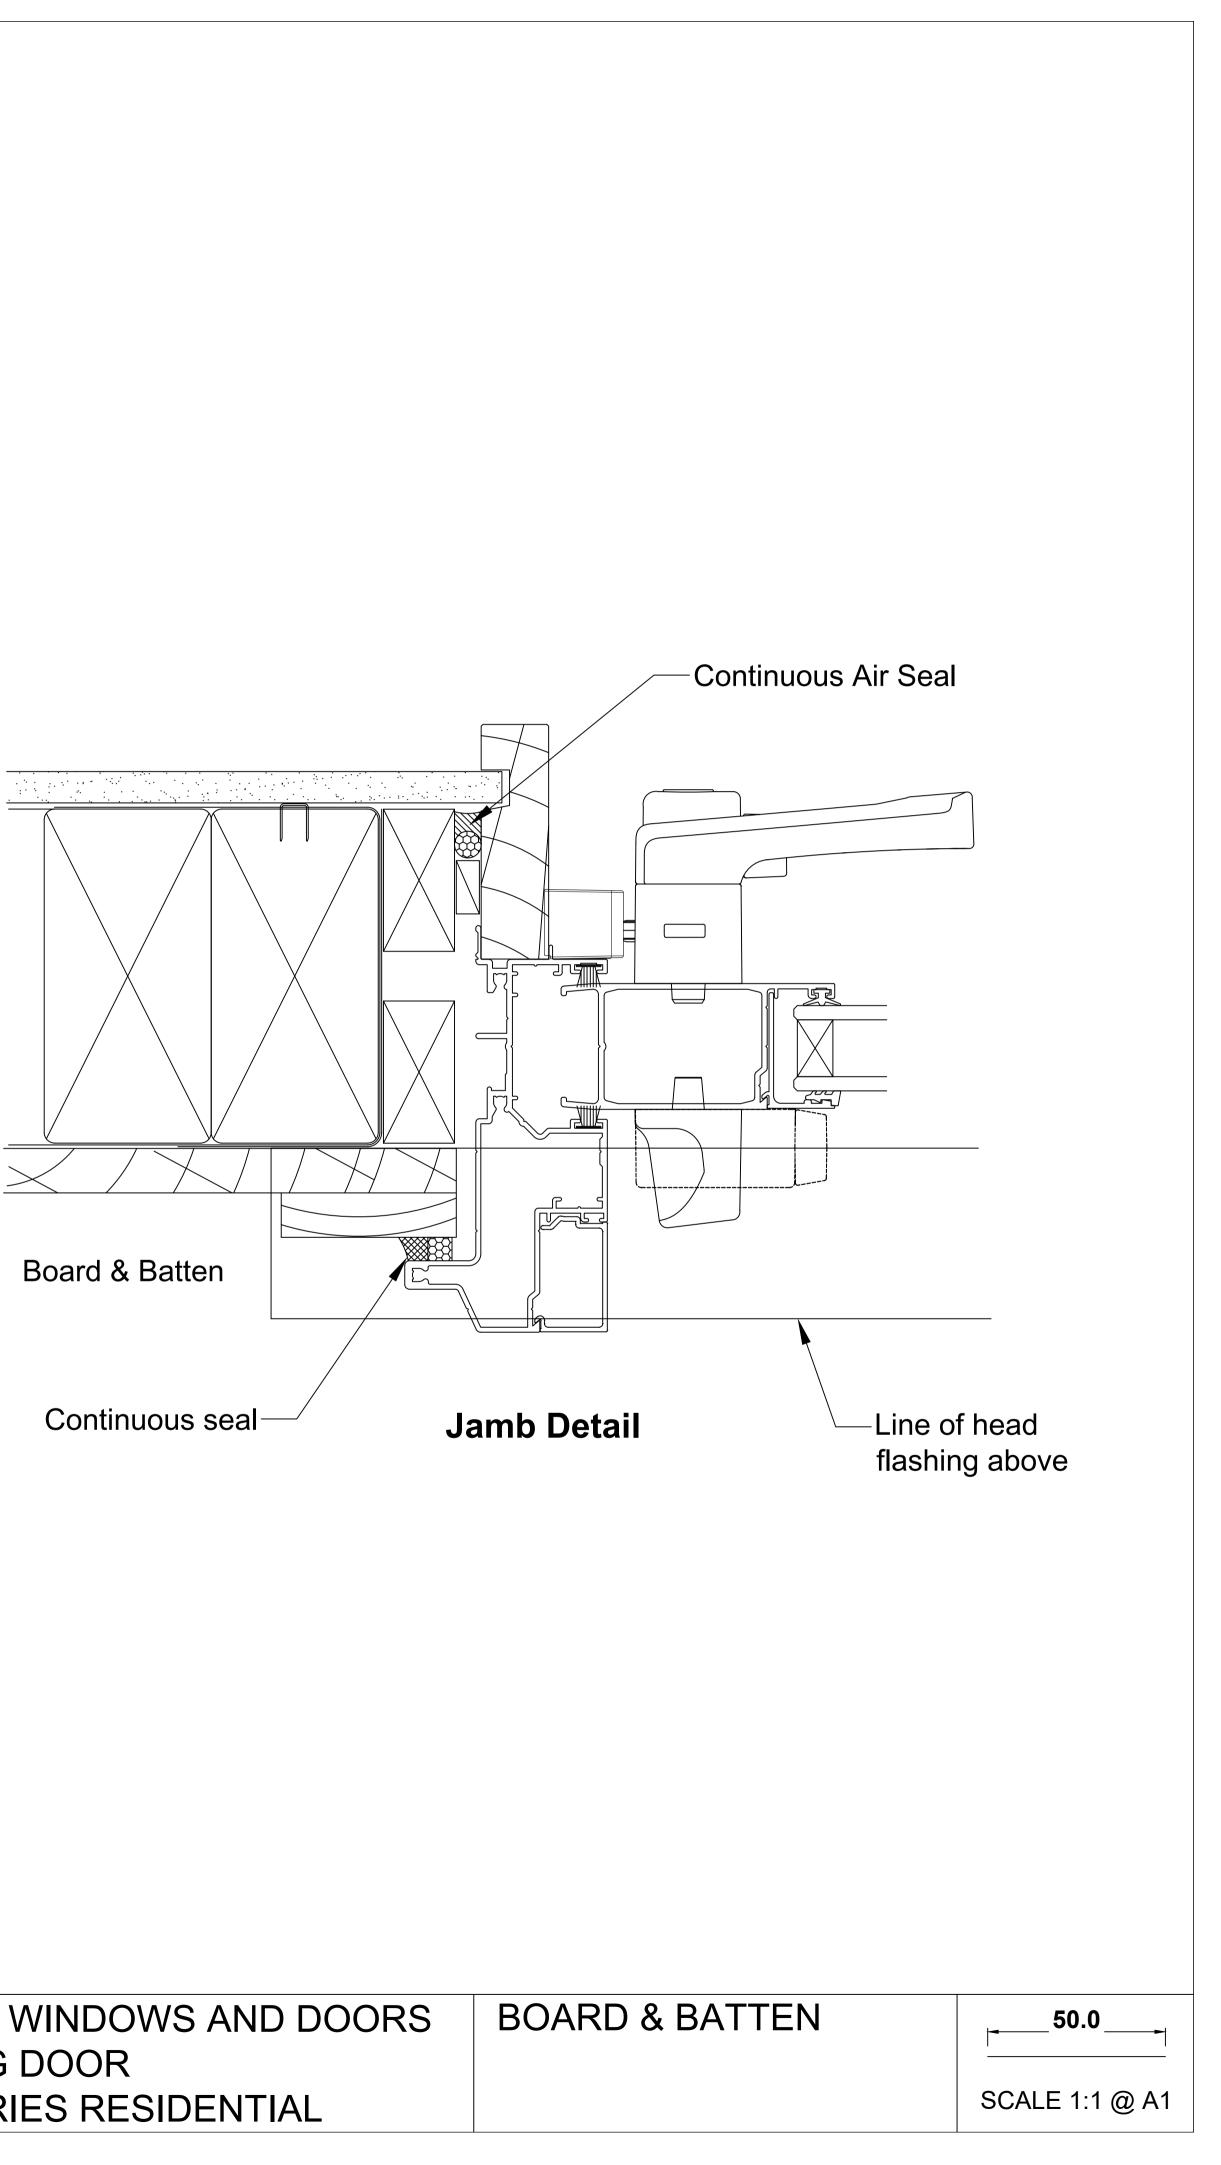

OMEGA WINDOWS AND DOORS SLIDING DOOR 300 SERIES RESIDENTIAL

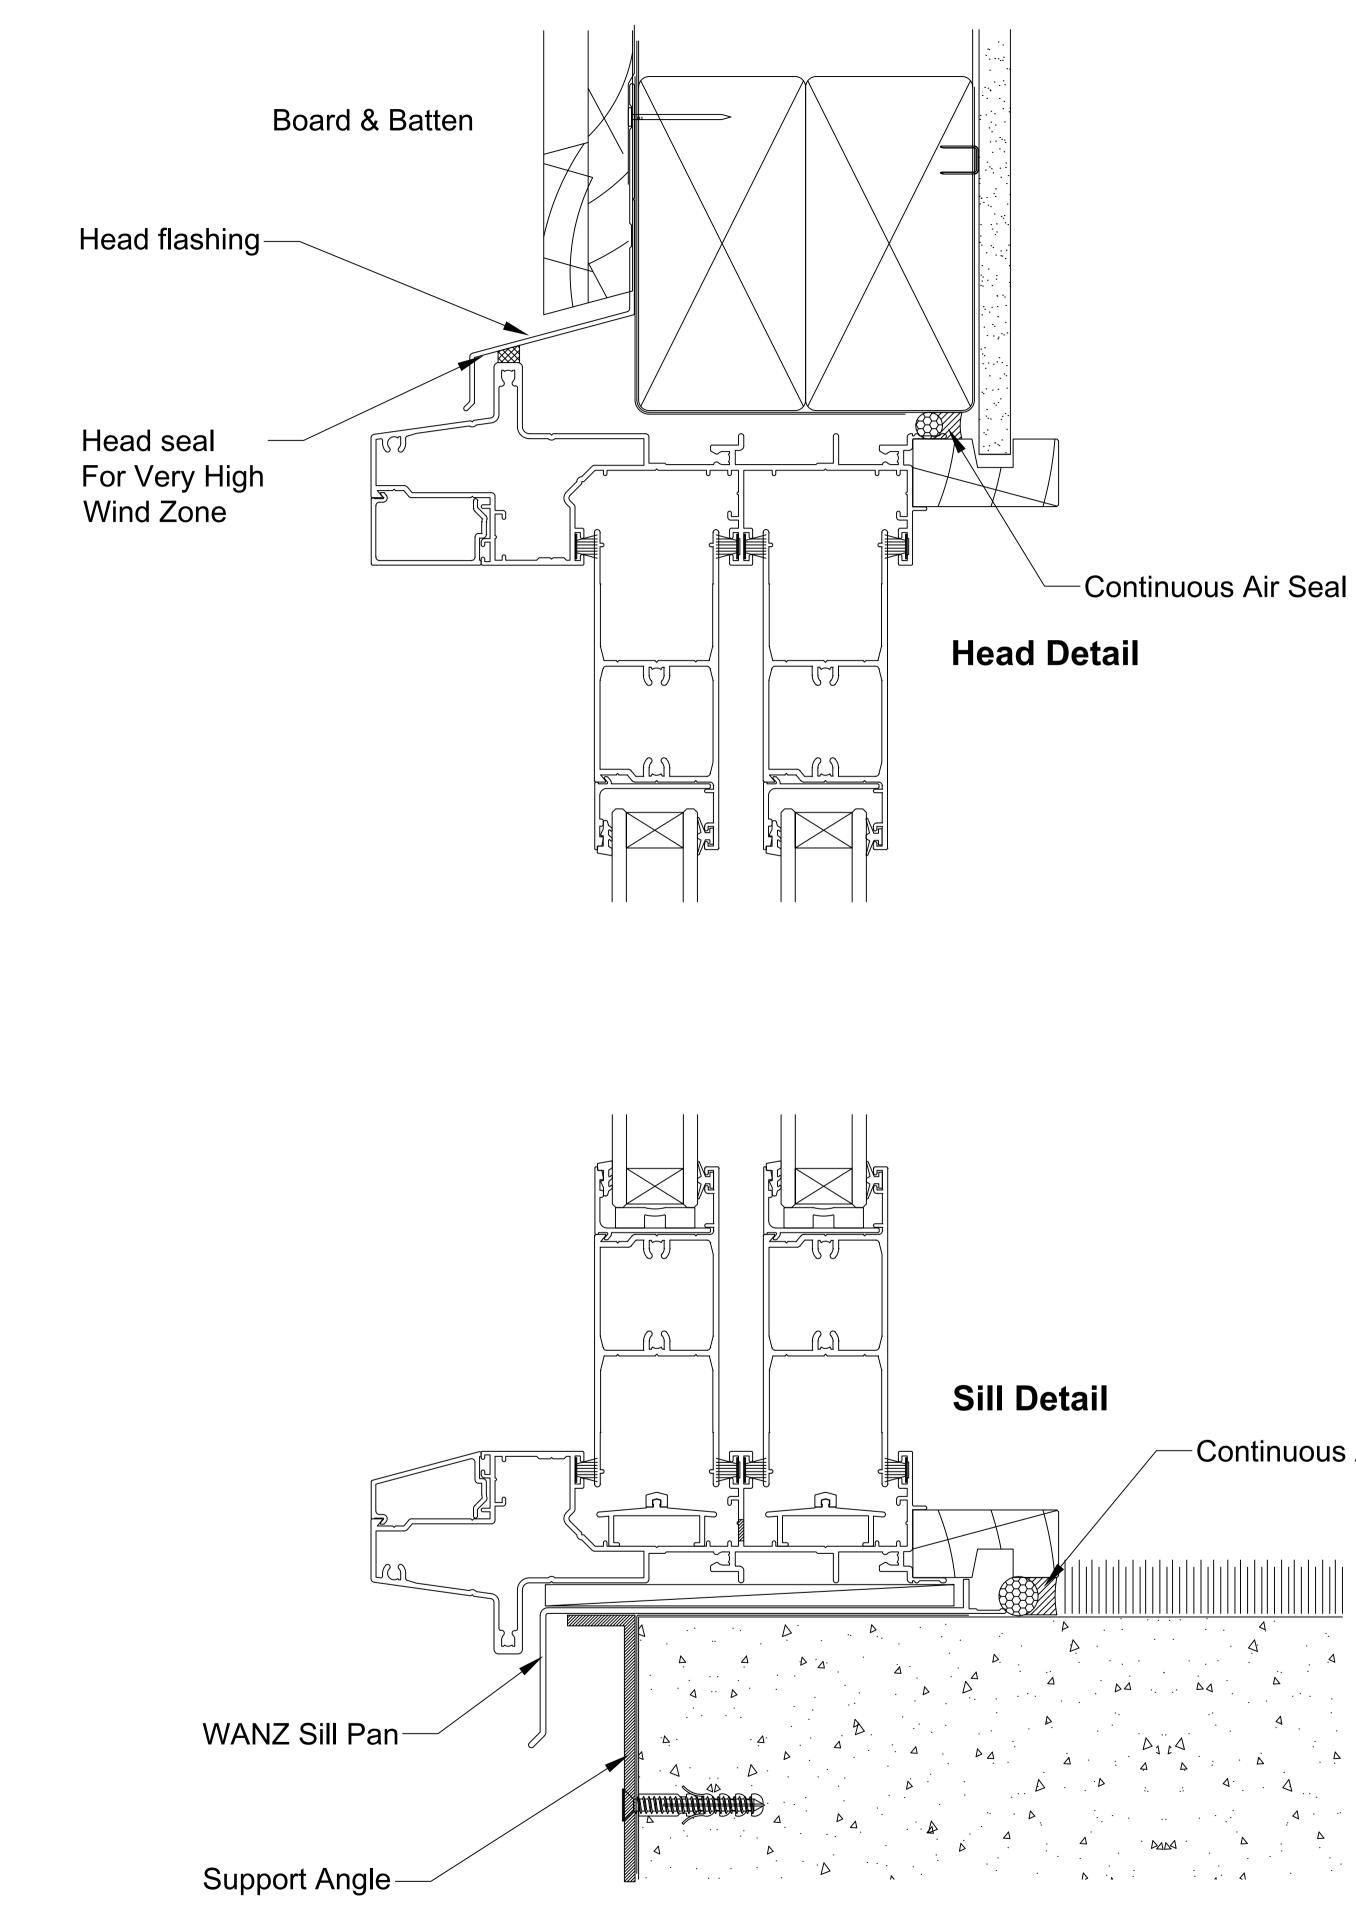


This document is intended as a guide only and is to be used in conjunction with The WANZ Guide to Window Installation as described in E2/AS1 Amendment 5 (see link below) http://www.wanz.org.nz/download/WANZ%20Guide%20to%20E2%20AS1%20Amd%206%20V1.3%20Dec%2020

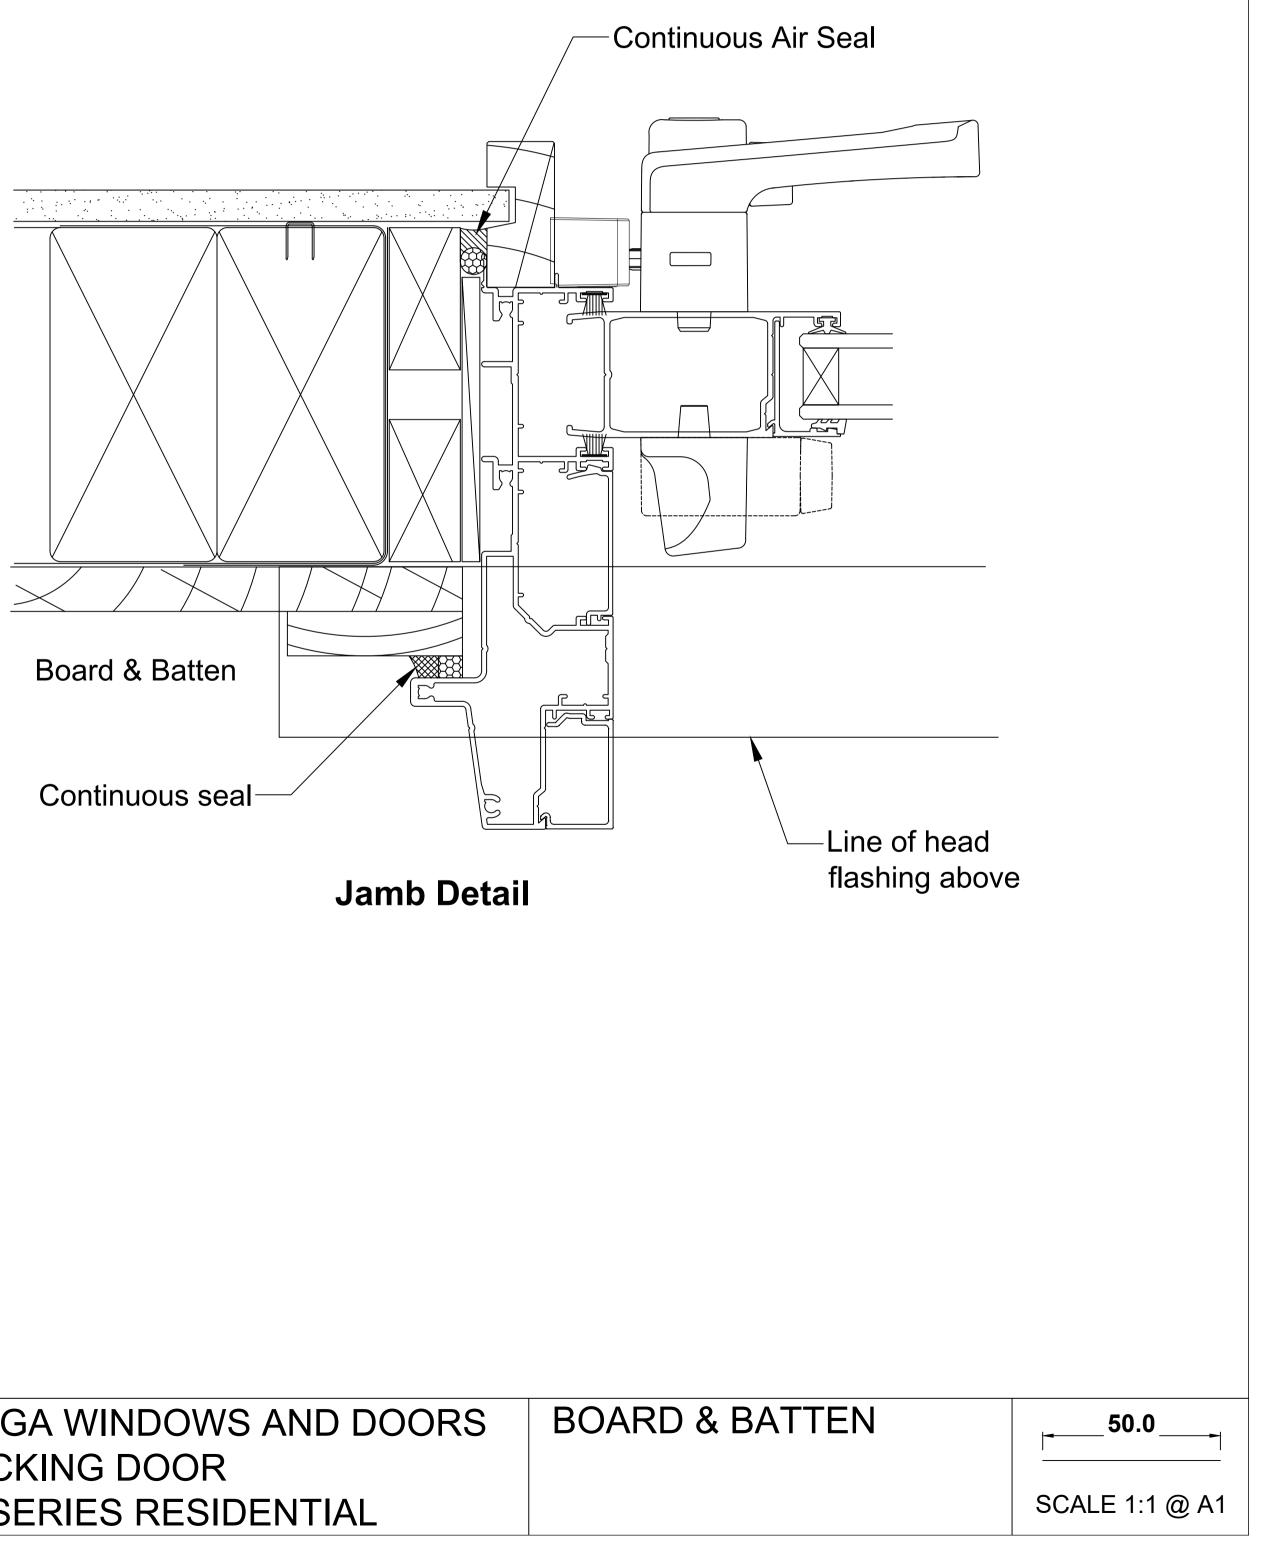



	OMEGA WINDOWS AND DOORS	BOAF
	STACKING DOOR	
)14.pdf	300 SERIES RESIDENTIAL	

-Continuous Air Seal

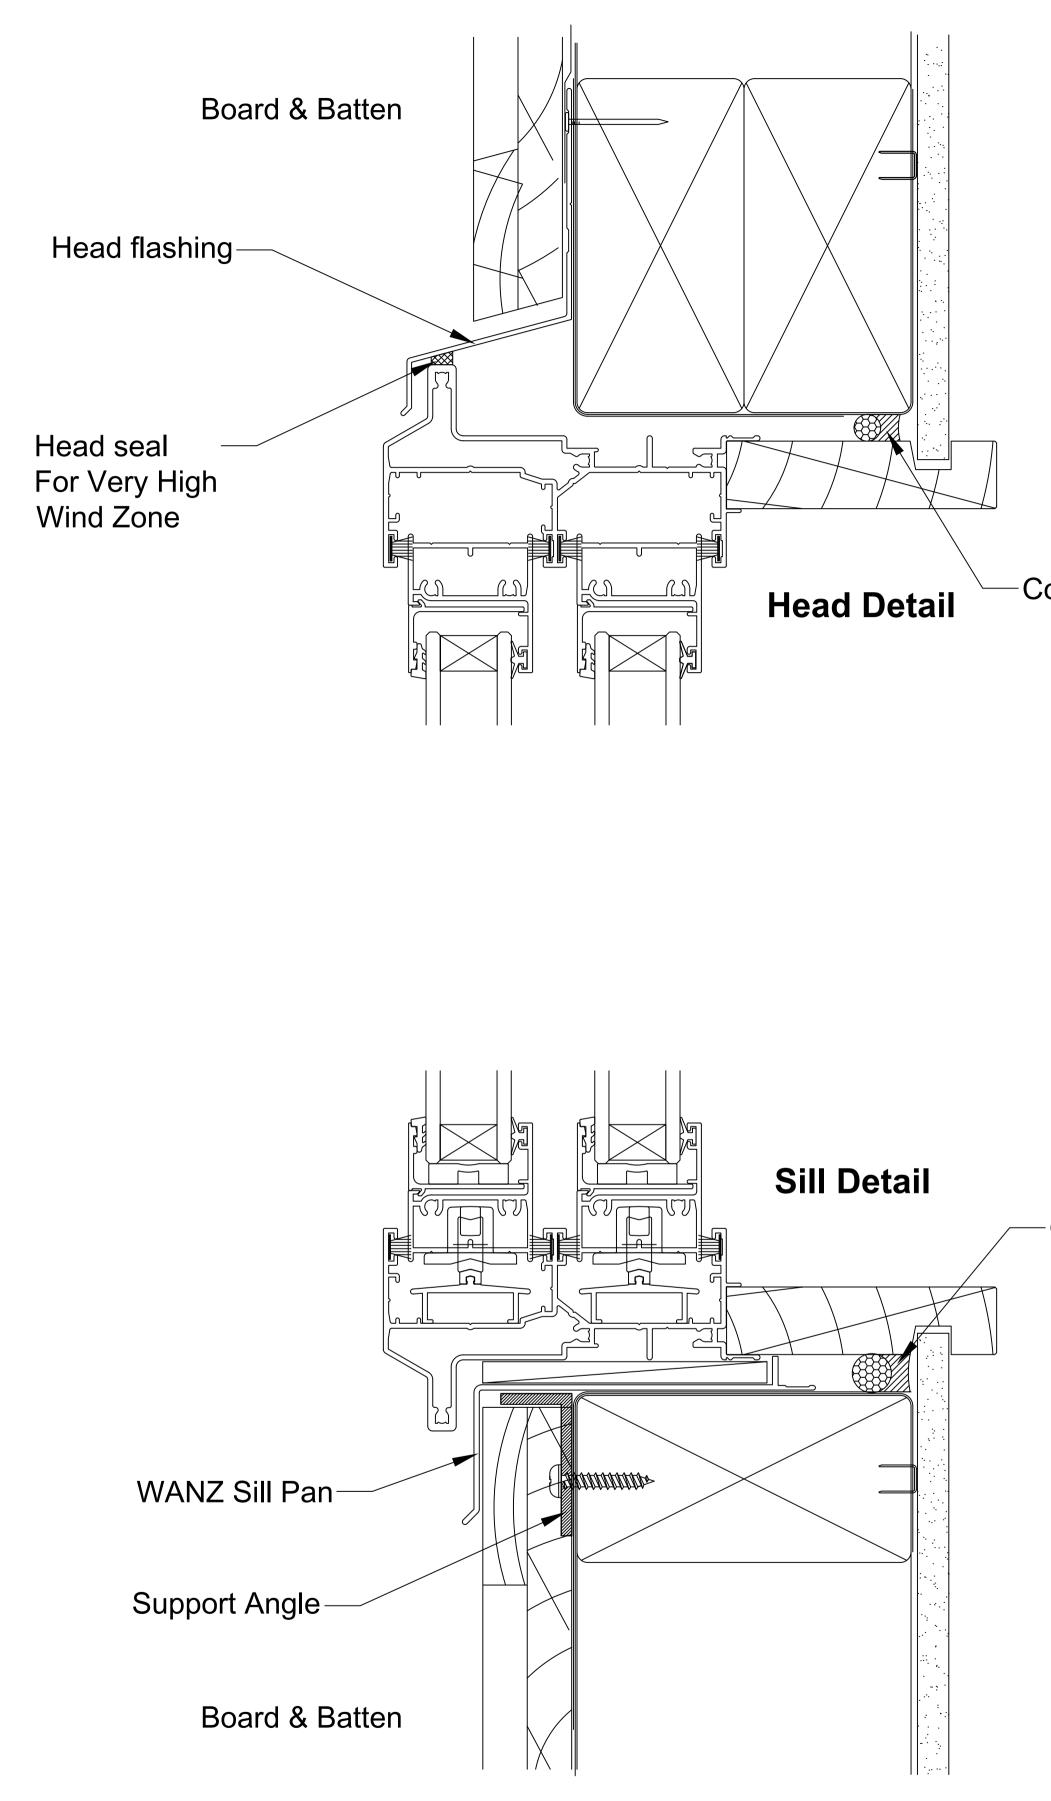

This document is intended as a guide only and is to be used in conjunction with The WANZ Guide to Window Installation as described in E2/AS1 Amendment 5 (see link below) http://www.wanz.org.nz/download/WANZ%20Guide%20to%20E2%20AS1%20Amd%206%20V1.3%20De

-Continuous Air Seal

 Board & Batten

 Continuous seal

Jamb Detail

	OMEGA WINDOWS AND DOORS	BOA
	DOUBLE HUNG WINDOW	
Dec%202014.pdf	<b>300 SERIES RESIDENTIAL</b>	

-Continuous Air Seal

